

BIG CREEK SUBDIVISION PHASE 3

KAYSVILLE


Tax ID Prefix

08-279

Plat ID: 3519

Sheet 1 of 1

Year Recorded: 2001

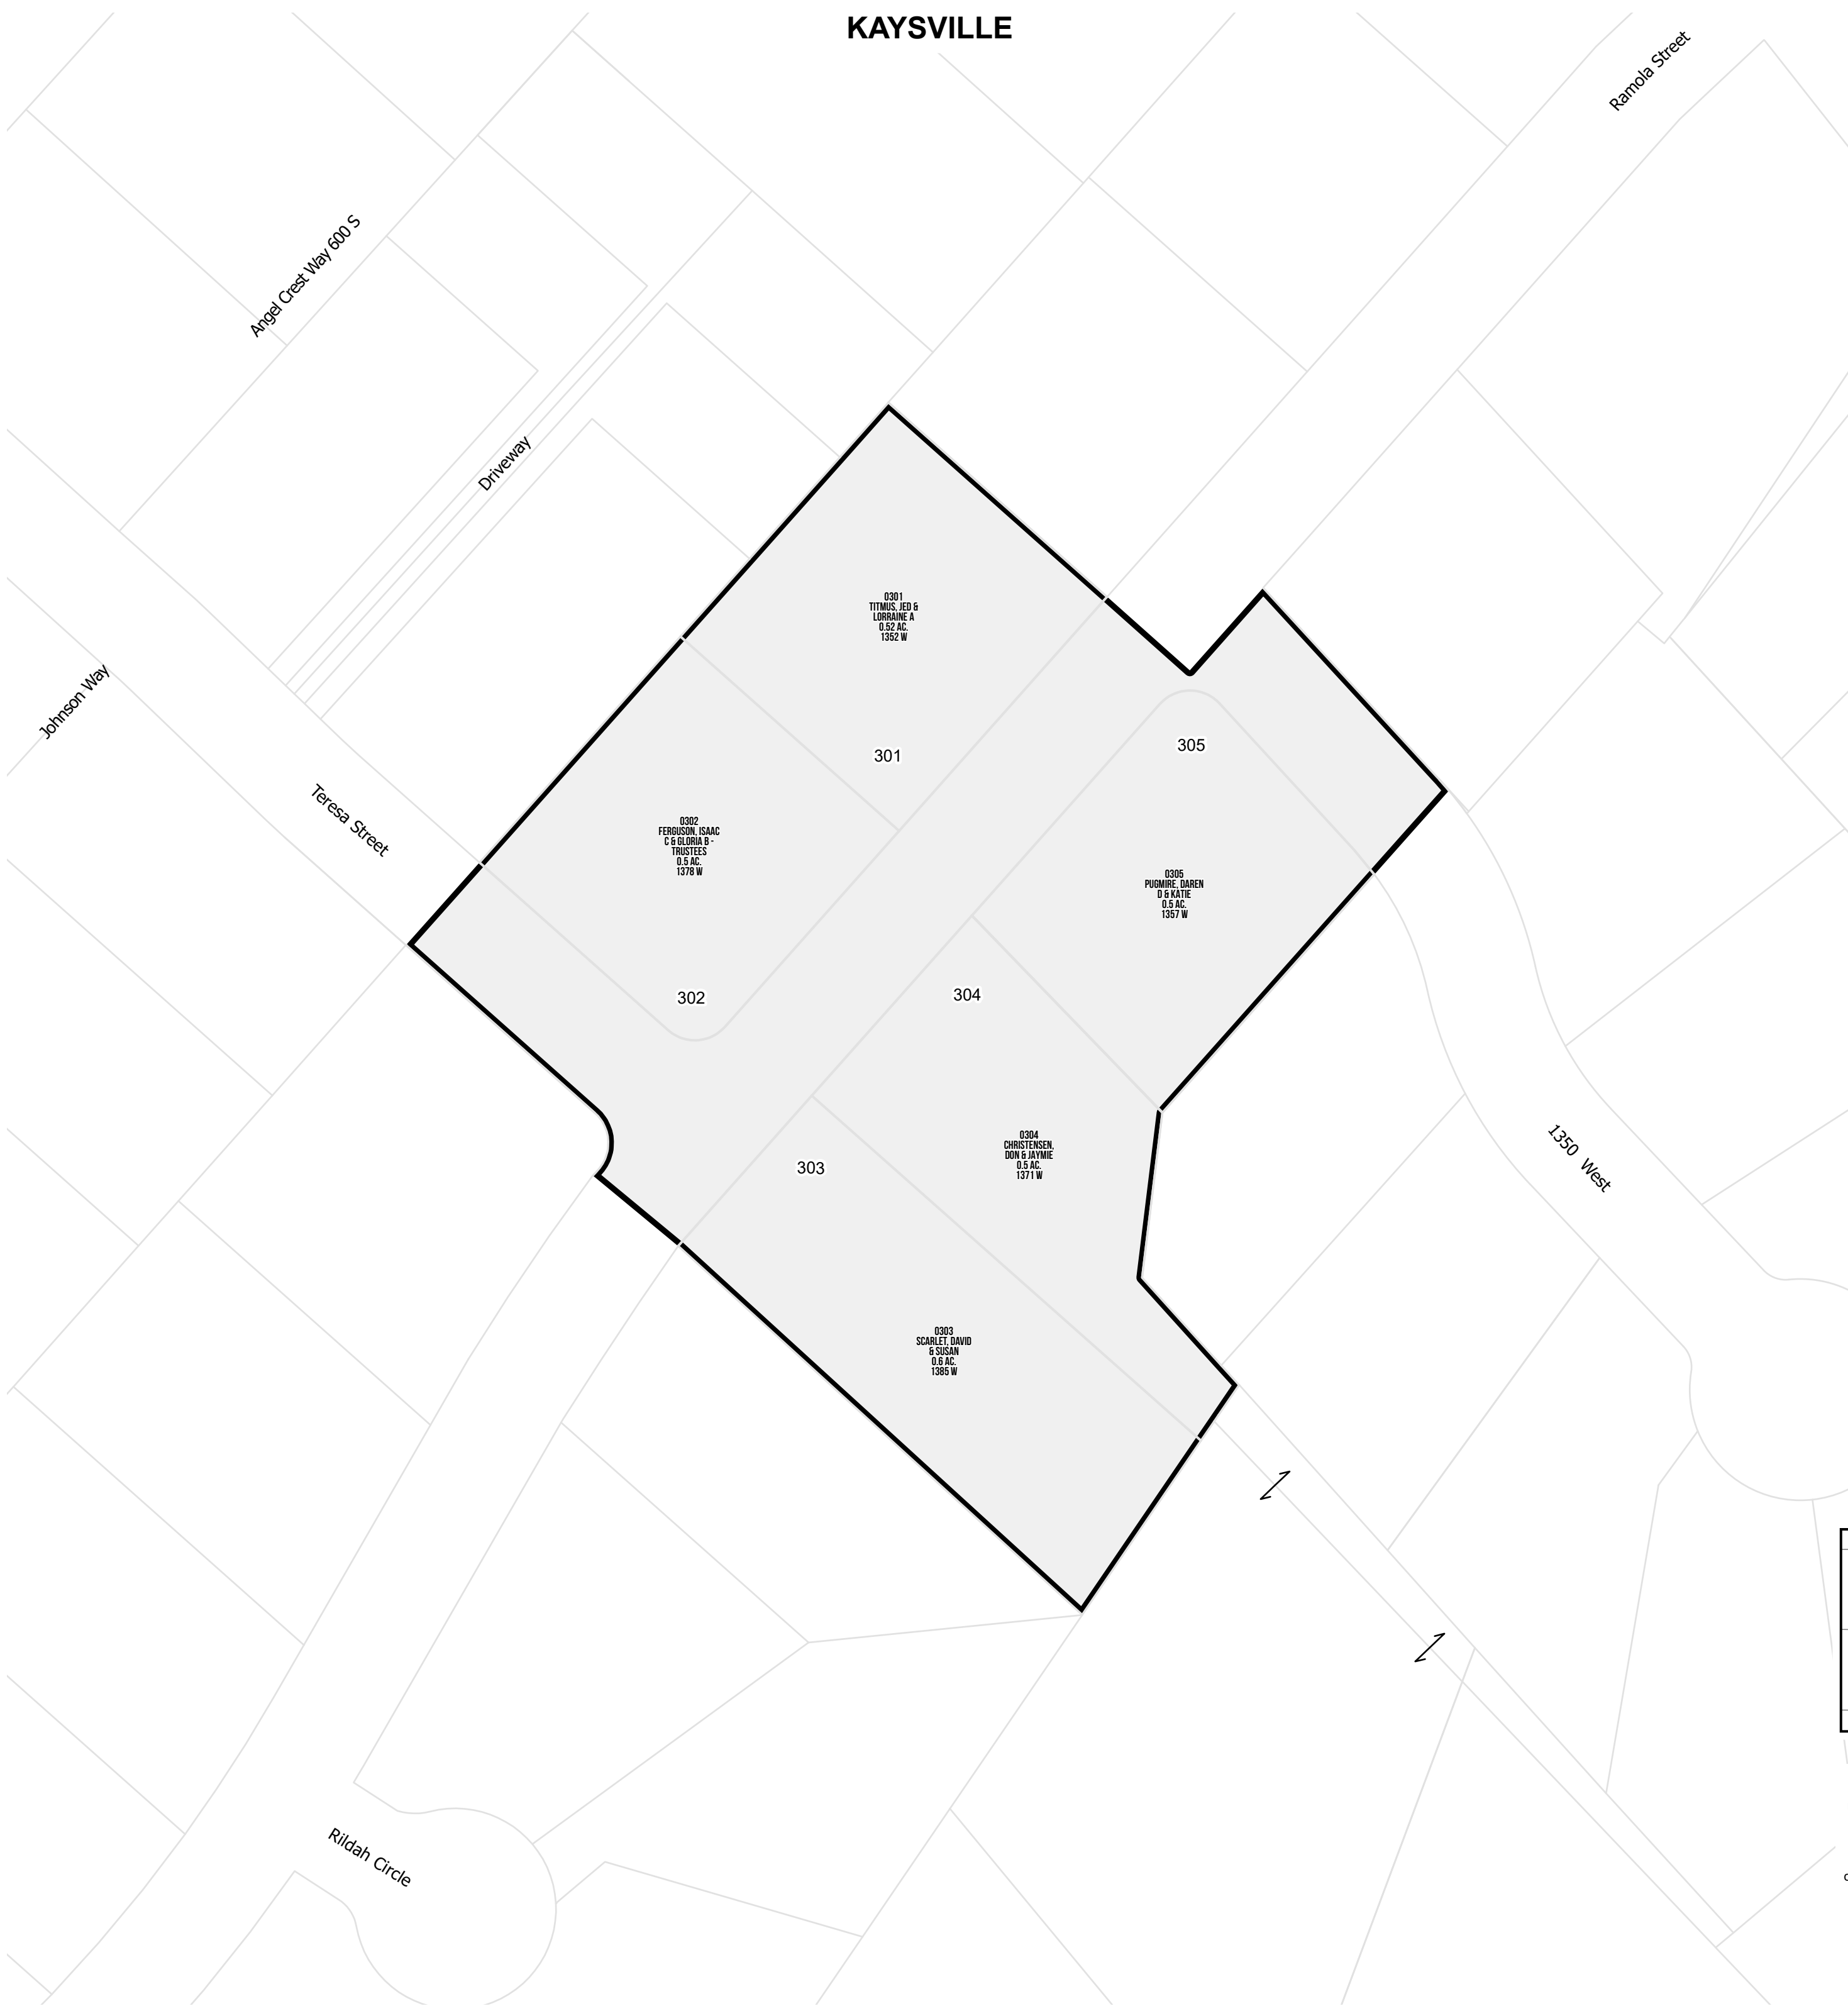

0301
TITMUS, JED &
LORRAINE A
0.52 AC.
1362 W

301

305

0302
FERGUSON, ISAAC
& GLORIA B
TRUSTEES
0.5 AC.
1378 W

302

0305
PUGHIRE, DAREN
D & KATE
0.5 AC.
1357 W

304

303

0304
CHRISTENSEN,
DON & JAYNE
0.5 AC.
1371 W

0303
SCARLET, DAVID
& SUSAN
0.5 AC.
1385 W



1 inch = 60 feet

NE 05 3N 1W 08-014	NW 04 3N 1W 08-009	NE 04 3N 1W 08-010
SE 05 3N 1W 08-016	SW 04 3N 1W 08-011	SE 04 3N 1W 08-012

S L B & M

NOTE: Distance, bearings and radius values are approximate. User needs to refer to the recorded legal descriptions for exact bearing and distances. For cadastral or technical information, see the dedicated plat and or legal descriptions in recorded documents.

