

# MCOMBER SUBDIVISION

## FARMINGTON


Tax ID Prefix

**08-298**

Plat ID: 3706

Sheet 1 of 1

Year Recorded: 2002

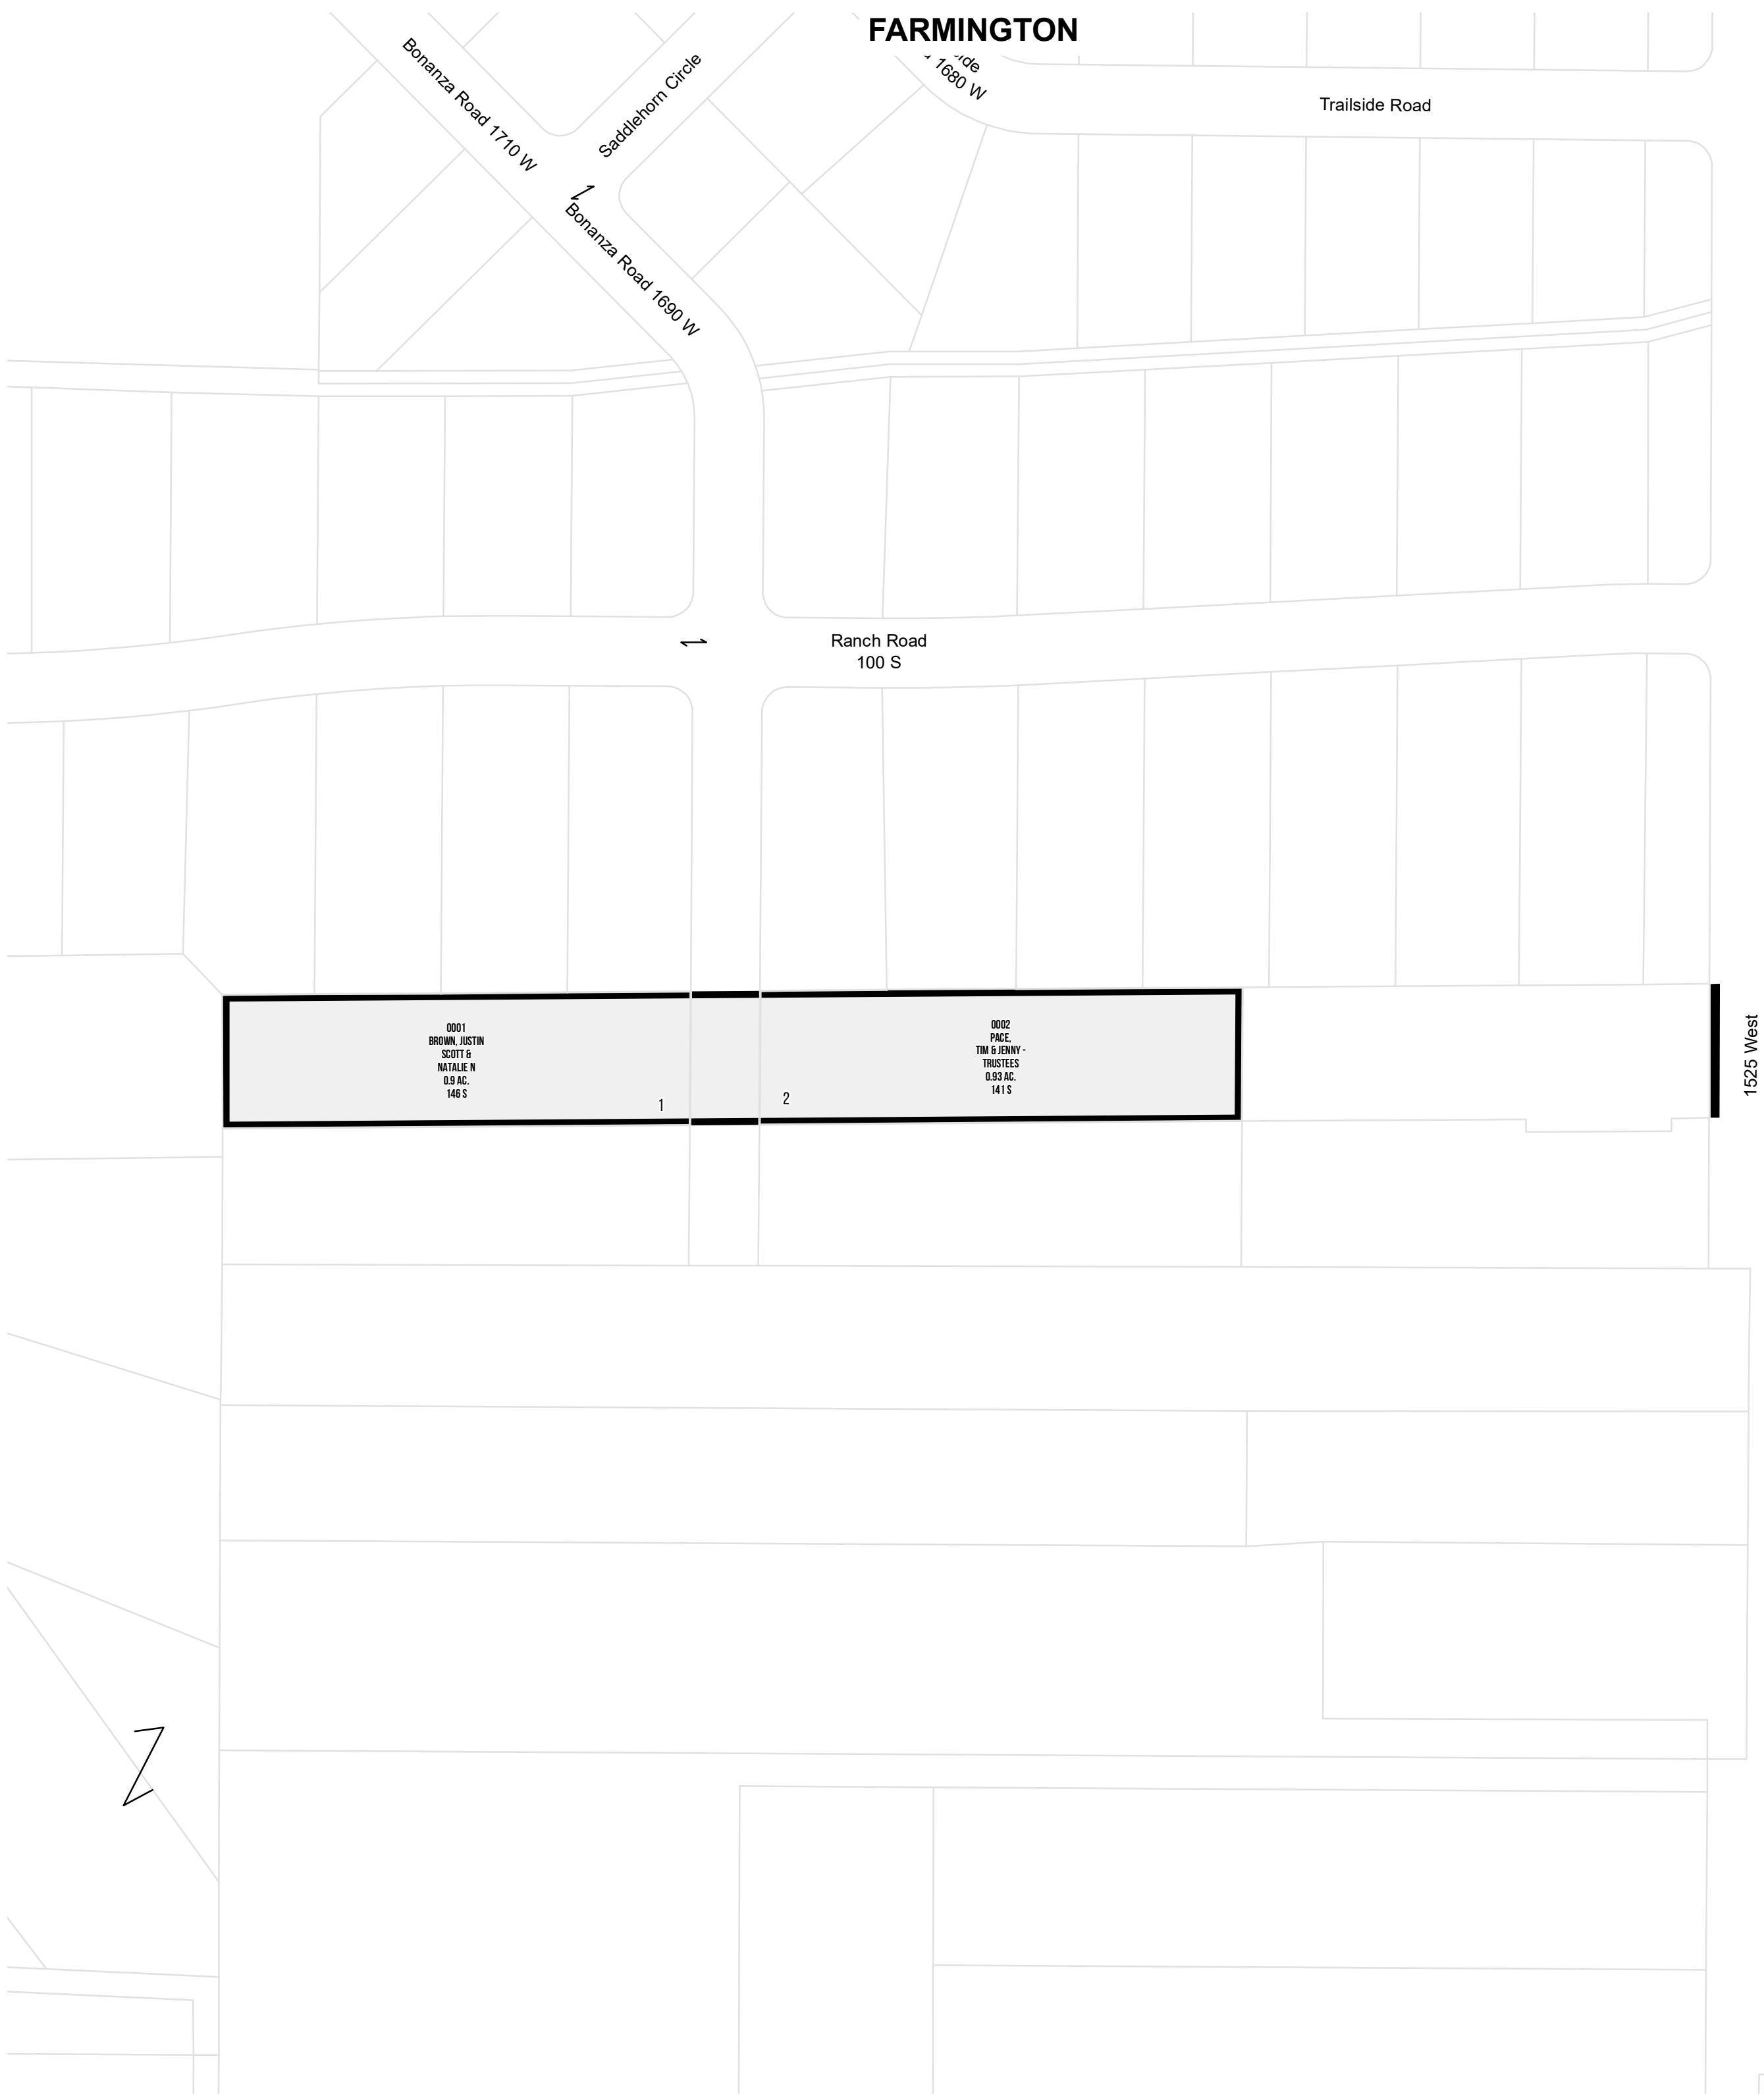

0001  
BROWN, JUSTIN  
SCOTT &  
NATALIE N  
0.93 AC.  
146 S

1

0002  
PACE,  
TIM & JENNY -  
TRUSTEES  
0.93 AC.  
141 S

2

1525 West

Citation Drive



1 inch = 100 feet

NW 23 3N 1W 08071	NE 23 3N 1W 08072
SW 23 3N 1W 08073	SE 23 3N 1W 08074
NW 26 3N 1W 08081	NE 26 3N 1W 08081

S L B & M

NOTE: Distance, bearings and radius values are approximate. User needs to refer to the recorded legal descriptions for exact bearing and distances. For cadastral or technical information, see the dedicated plat and or legal descriptions in recorded documents.

