

FARMINGTON BAY BUSINESS PARK SUBDIVISION PLAT A

LOCATED IN THE SOUTH HALF OF SECTION 25, T3N, R1W, SLB&M
FARMINGTON CITY, DAVIS COUNTY, UTAH

PREFIX
08-316

LAST #
0003

N



SCALE:
1" = 100'


DEVELOPMENT: FARMINGTON BAY BUSINESS PARK PLAT A

CITY: FARMINGTON LOTS: 1 & PARCELS A & B

S. 1 / 2, SEC. 25, T.3N, R. 1

S.L.M. DAVIS COUNTY, UTAH

FILE # 3930
R 10-22-03

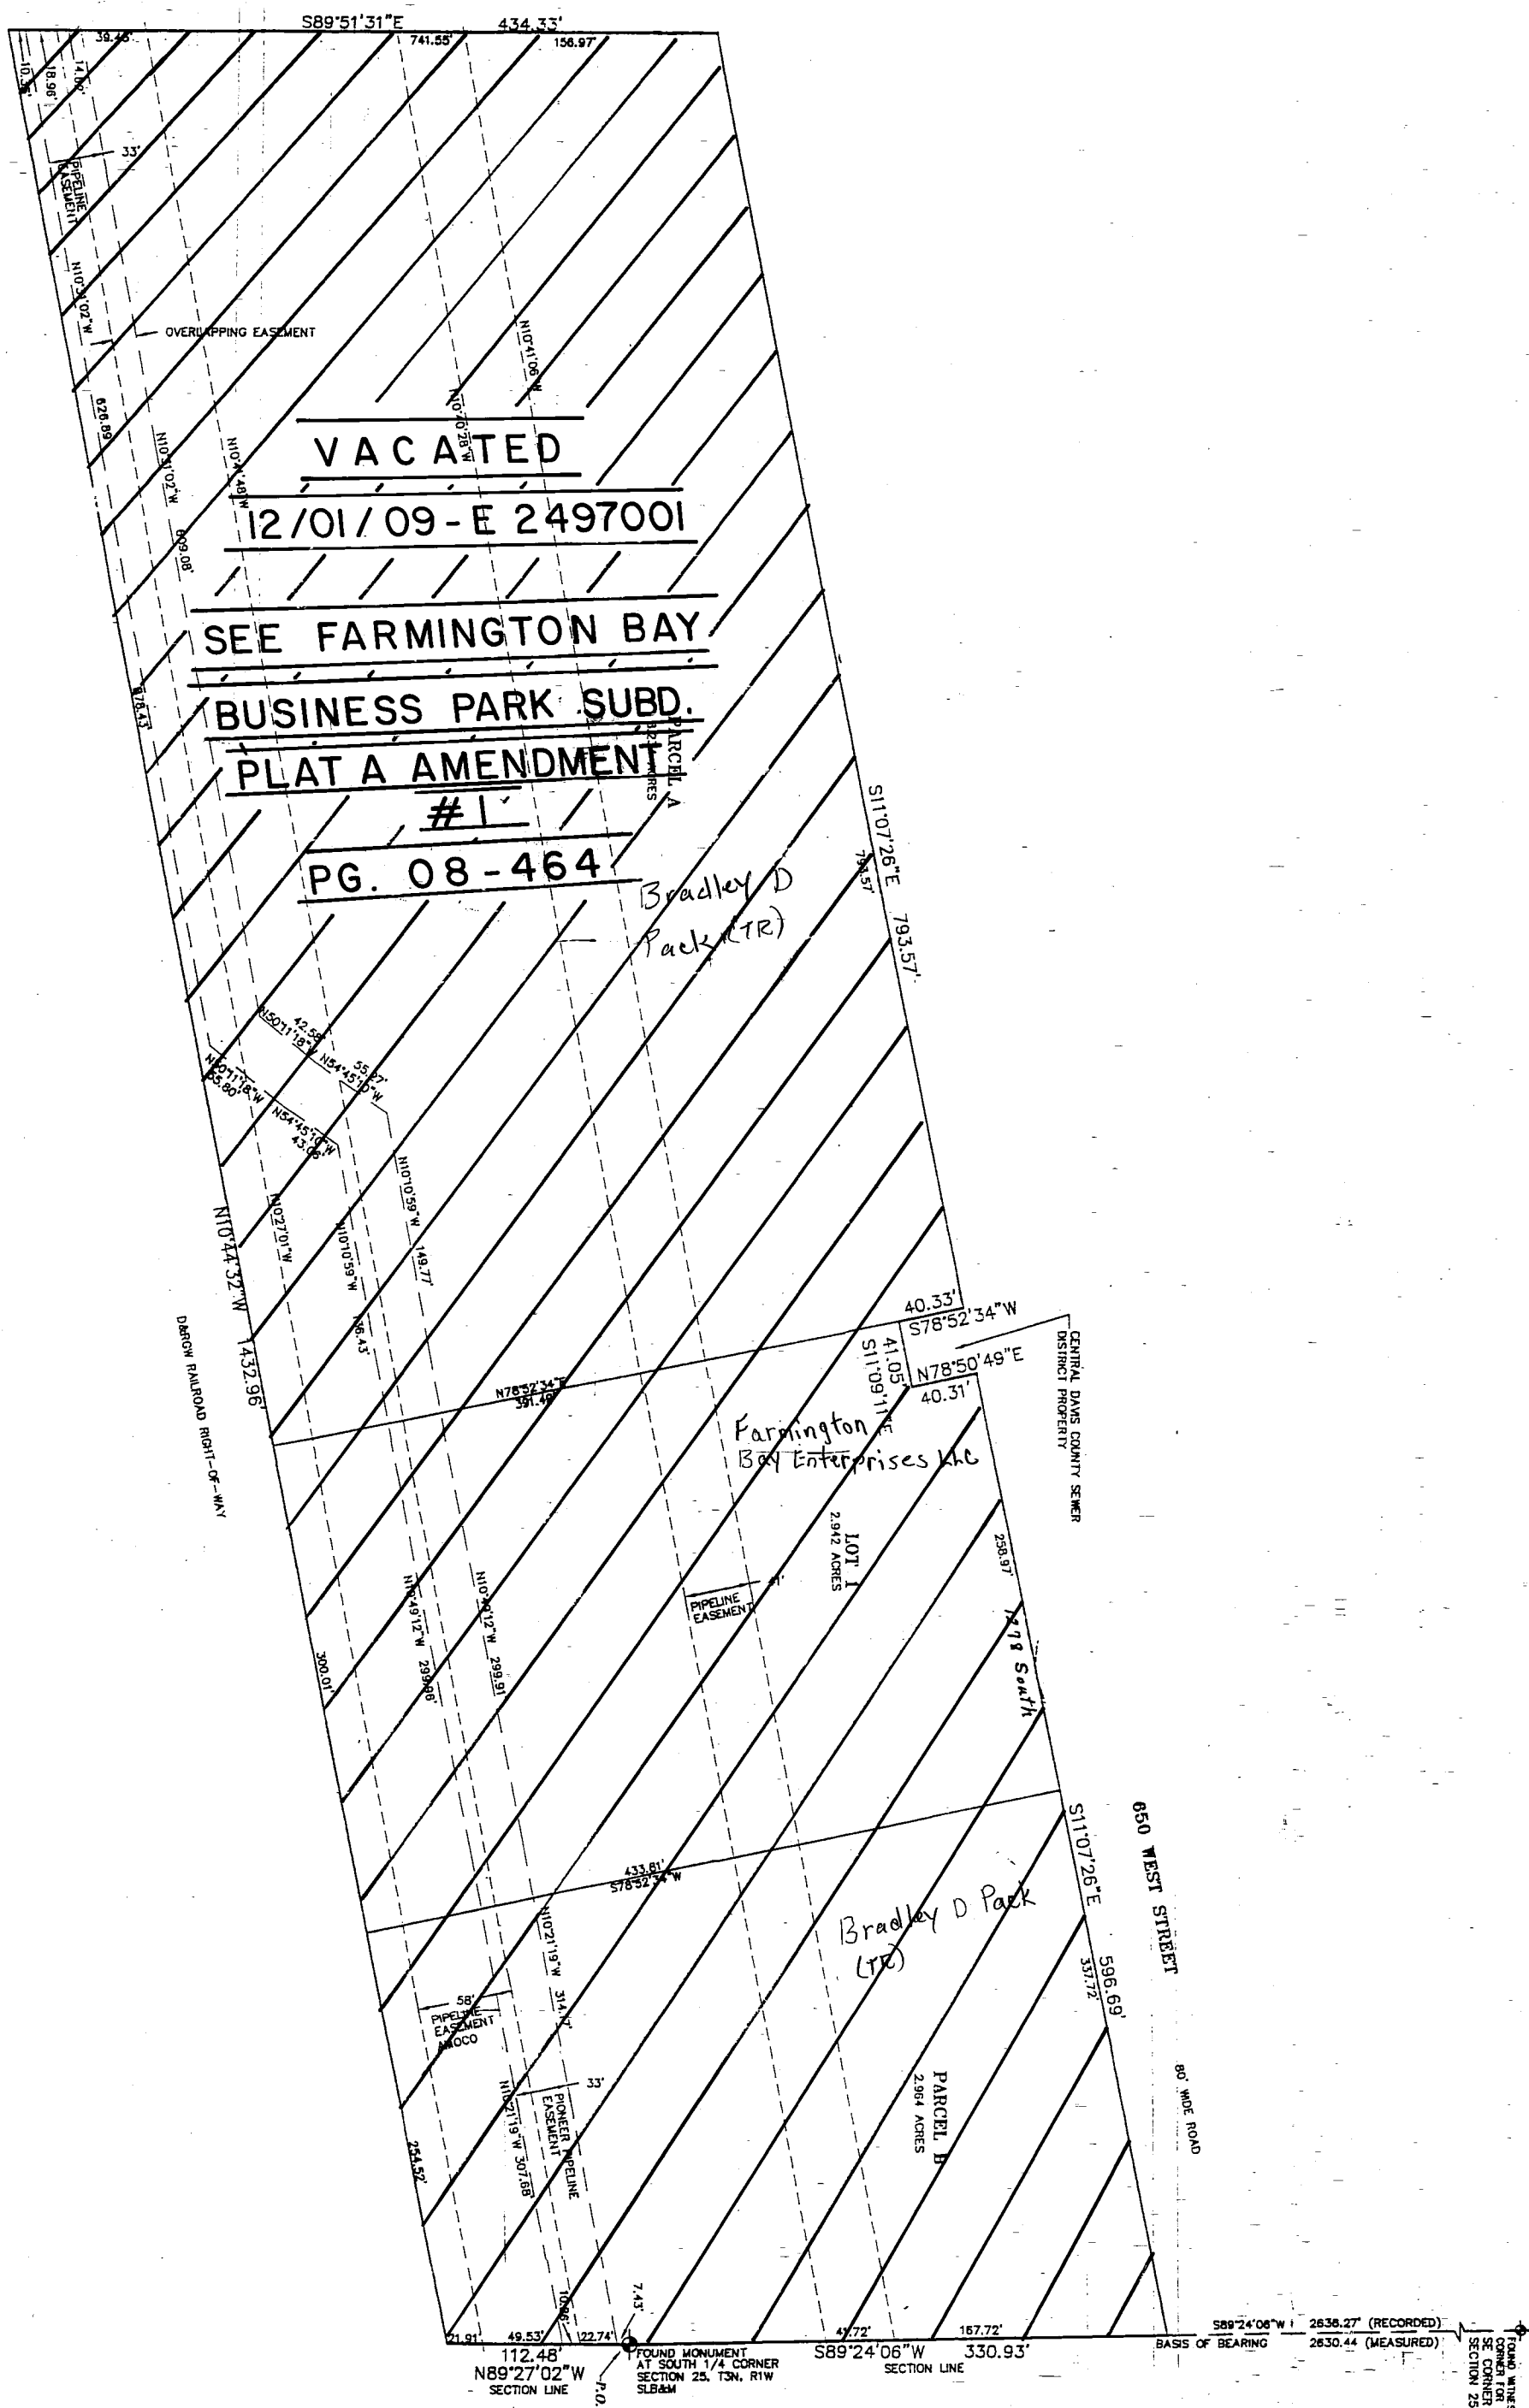

H & A HILL & ARGYLE, Inc.
Engineering and Surveying
181 North 200 West, Suite 201, Bountiful, Utah 84002
(801) 288-2228 Phone, (801) 288-0883 Fax

316

08