

FARMINGTON RANCHES EAST SUBDIVISION

FARMINGTON



Tax ID Prefix

08-331

Plat ID: 4051

Sheet 1 of 2

Year Recorded: 2004

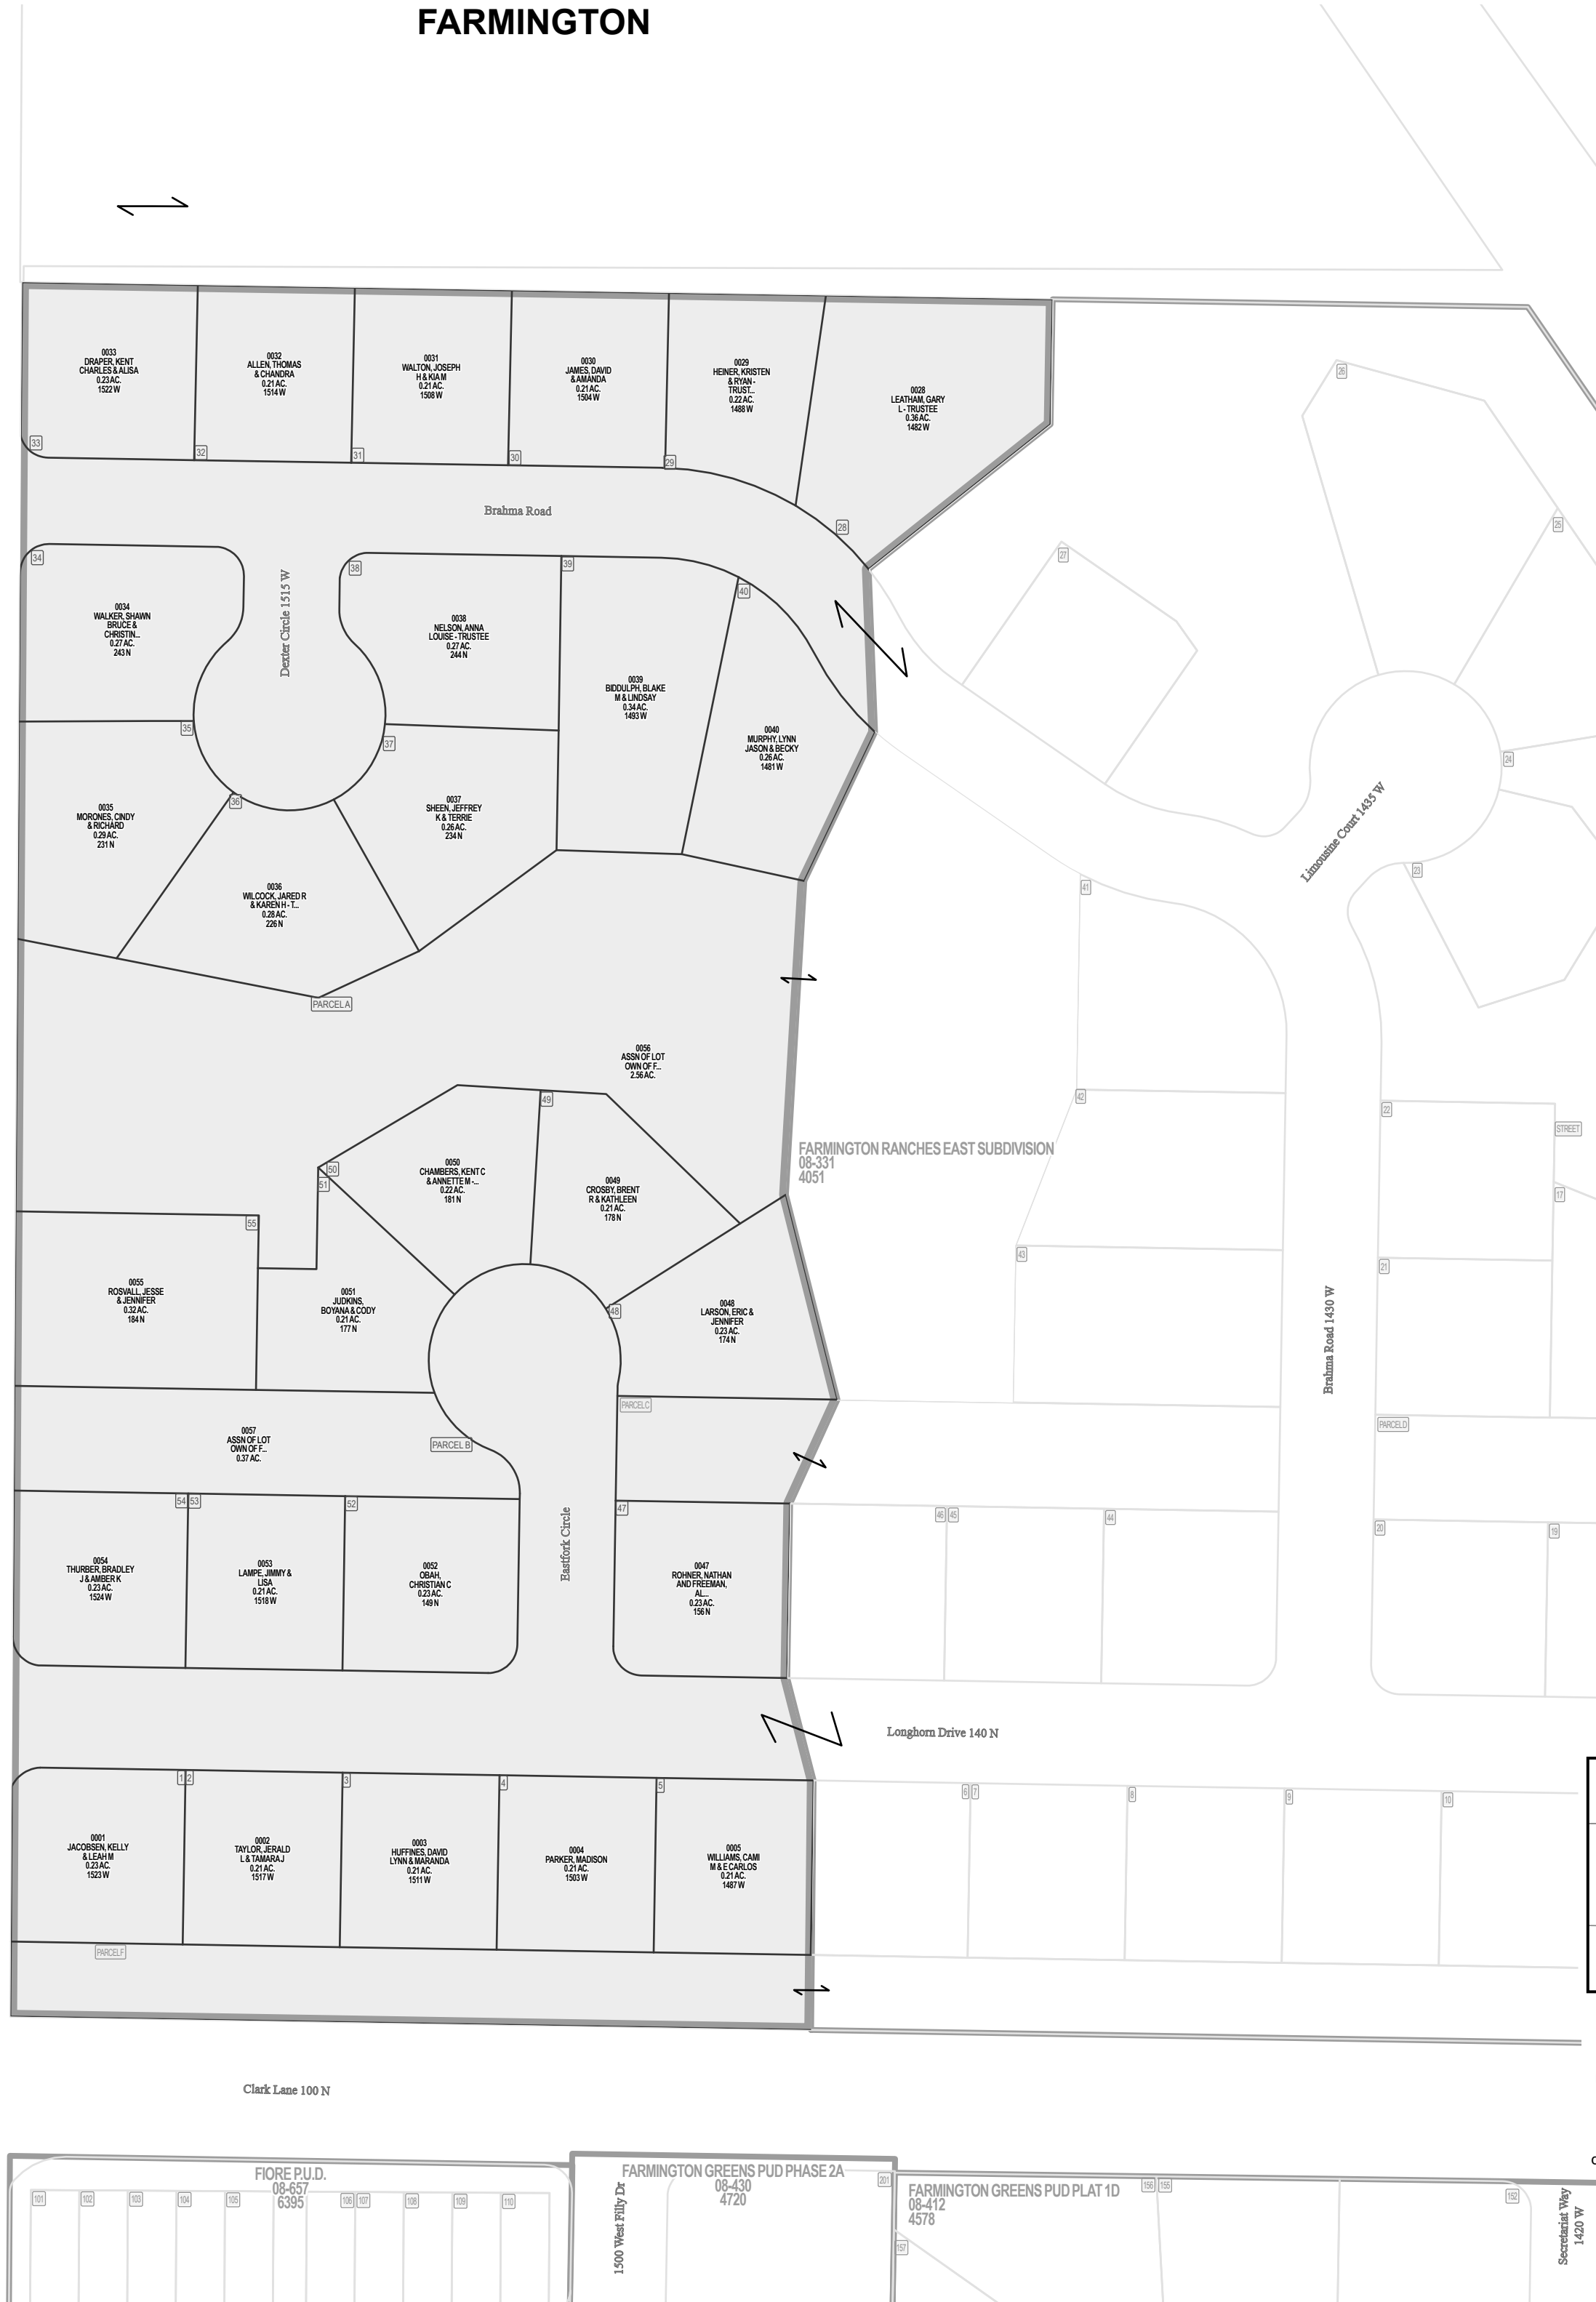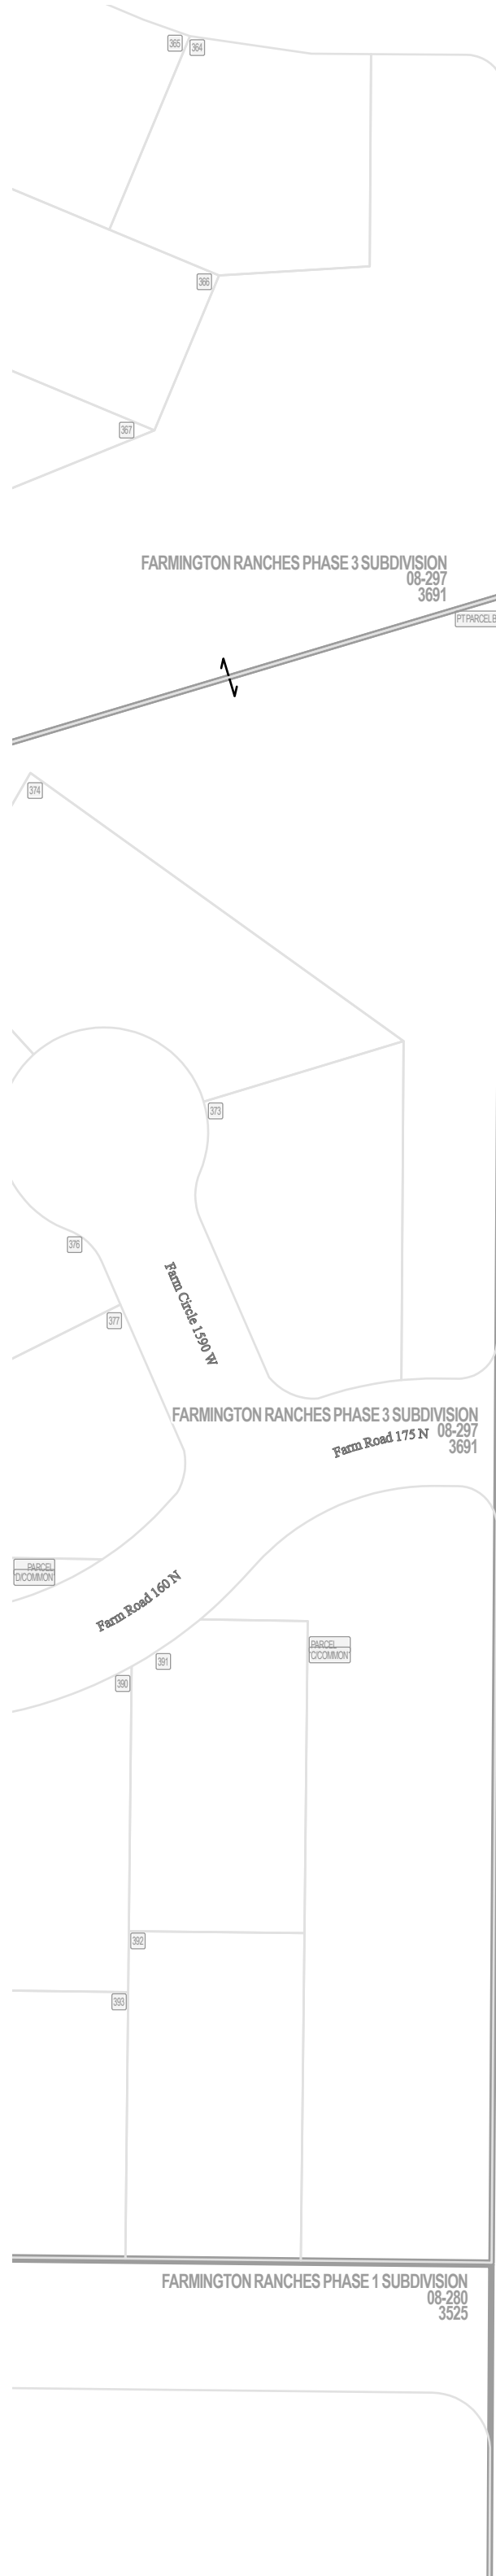

Parcel ID


Lot Number

1 inch = 80 feet

SW 14 3N 1W 08-059	SE 14 3N 1W 08-060
NW 23 3N 1W 08-071	NE 23 3N 1W 08-072
SW 23 3N 1W 08-073	SE 23 3N 1W 08-074

S L B & M

NOTE: Distance, bearings and radius values are approximate. User needs to refer to the recorded legal descriptions for exact bearing and distances. For cadastral or technical information, see the dedicated plat and/or legal descriptions in recorded documents.

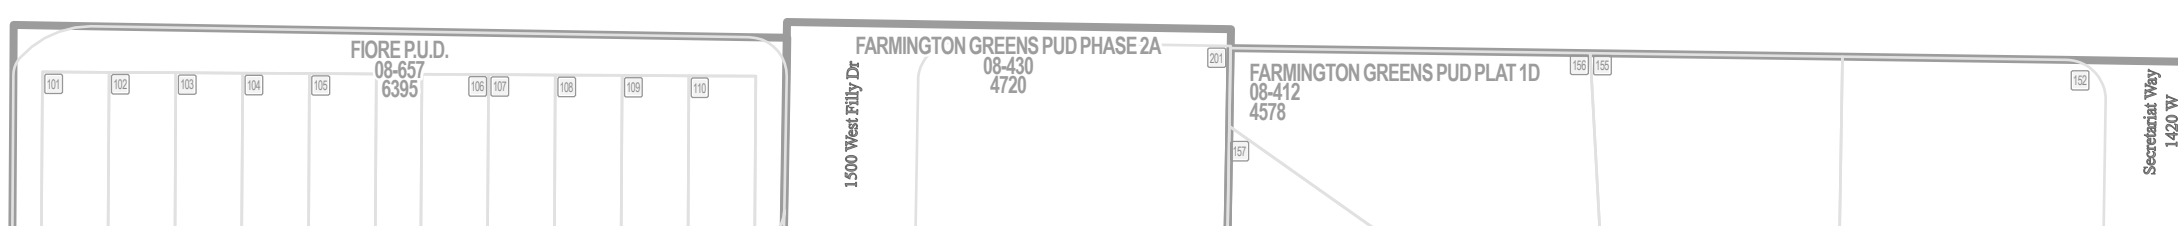

FARMINGTON RANCHES EAST SUBDIVISION

FARMINGTON

Tax ID Prefix

08-331

Plat ID: 4051

Sheet 2 of 2


Year Recorded: 2004



Parcel ID

Lot Number

1 inch = 80 feet

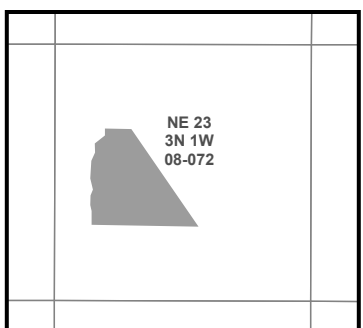

S L B & M

NOTE: Distance, bearings and radius values are approximate. User needs to refer to the recorded legal descriptions for exact bearing and distances. For cadastral or technical information, see the dedicated plat and/or legal descriptions in recorded documents.



Last update: 9/8/2023

