

MILLER MEADOWS SUBDIVISION PHASE 1

FARMINGTON


Tax ID Prefix

08-344

Plat ID: 4133

Sheet 1 of 1

Year Recorded: 2004

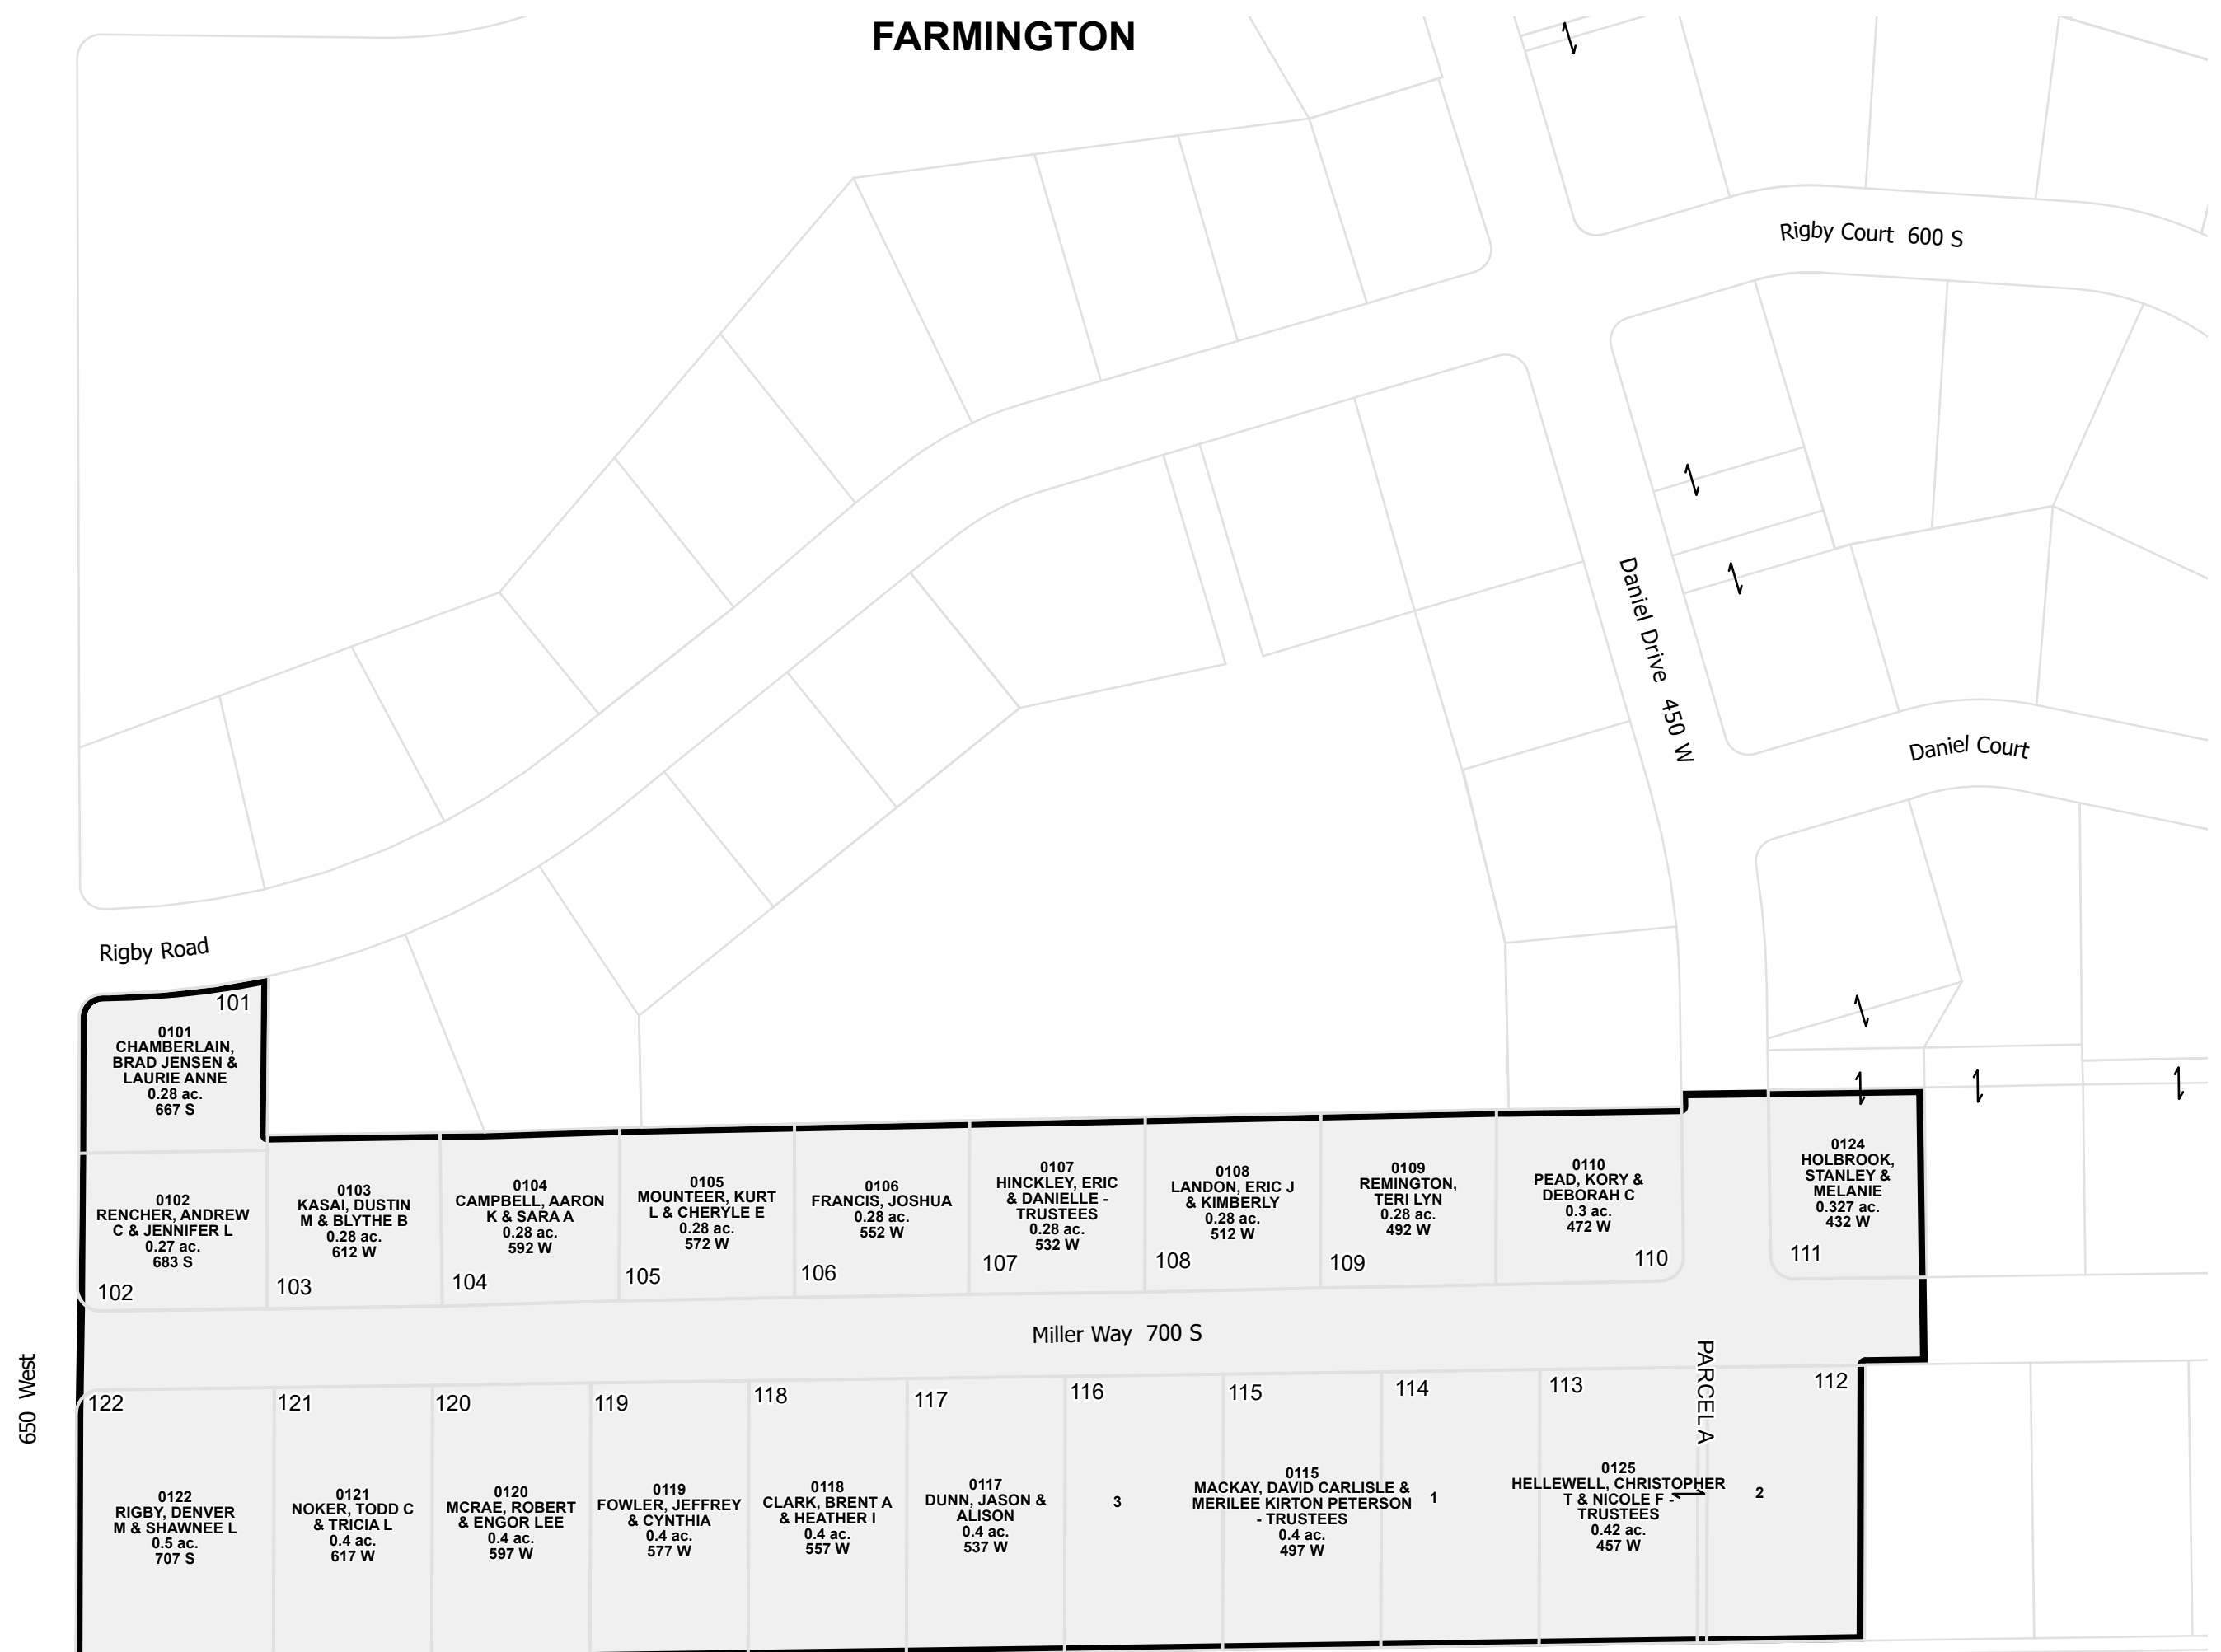

650 West

PARCELA

- 1. 0114 WIGHT, ANDREW WILSON & KATIE ANN 0.4 ac. 477 W
- 2. 0112 MCKAY, DAVID F & LAYNA MARIE 0.4 ac. 437 W
- 3. 0116 MOESINGER, DIANA P - TRUSTEE 0.4 ac. 517 W



1 inch = 100 feet

SW 24 3N 1W 08-076	SE 24 3N 1W 08-057
NW 25 3N 1W 08-077	NE 25 3N 1W 08-078
SW 25 3N 1W 08-079	SE 25 3N 1W 08-080

SLB & M

NOTE: Distance, bearings and radius values are approximate. User needs to refer to the recorded legal descriptions for exact bearing and distances. For cadastral or technical information, see the dedicated plat and or legal descriptions in recorded documents.

