


AMENDED SATURDAYS PROJECT SUBDIVISION


A RESUBDIVISION OF LOT 2 SATURDAYS PROJECT SUBDIVISION
 A PART OF THE N.W. 1/4 OF SEC. 4 & N.E. 1/4 OF SEC. 5, T.3N., R.1W., S.L.B.&M.
 KAYSVILLE CITY, DAVIS COUNTY, UTAH

PREFIX
 08-361

LAST #
 0003

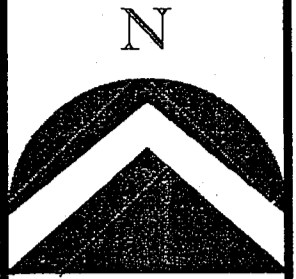

SCALE:
 1" = 100'

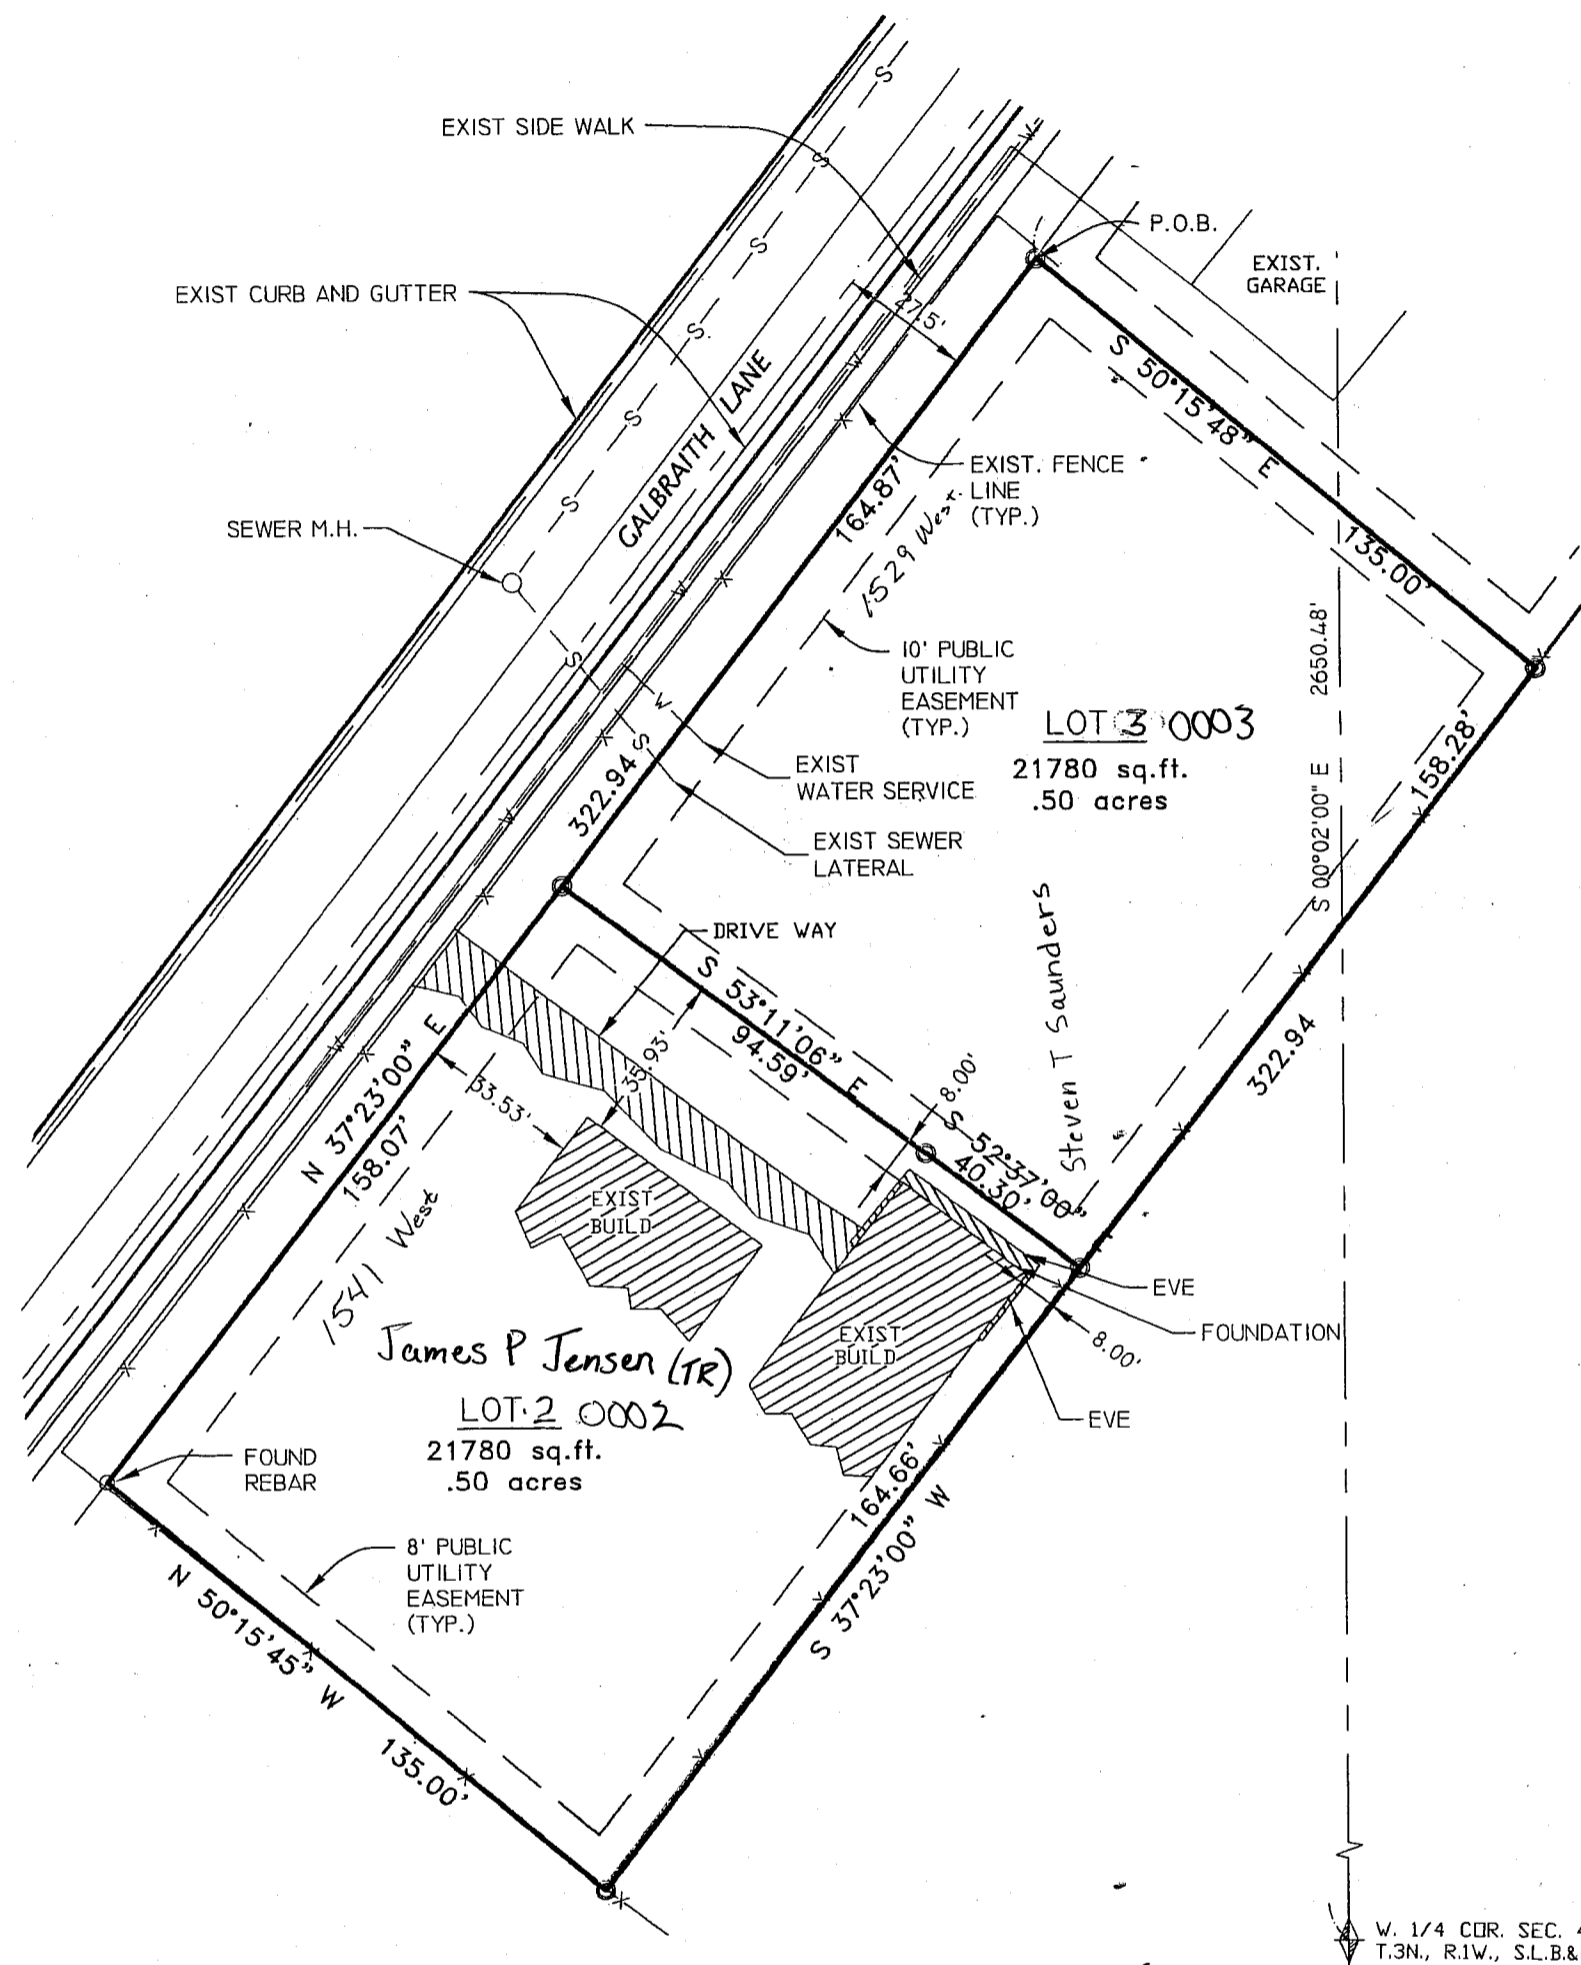

DEVELOPMENT: AMENDED SATURDAYS PROJECT SUBD.

CITY: KAYSVILLE LOTS: 2 THRU 3

NW 1/4 4, T.3N, R.1W
 NE 1/4 5, T.3N, R.1W
 S.L.M. DAVIS COUNTY, UTAH

FILE # 4256
 R 05-27-05



LANDMARK SURVEYING, INC.
 A COMPLETE LANDSURVEYING SERVICE
 4646 S. 3500 W. #A-3, WEST HAVEN, UTAH 84401
 PHONE 801-731-4075 FAX 801-731-8506

1988
 0003