

# FARMINGTON CROSSING SOUTH PHASE 1, A PUD


Tax ID Prefix

**08-392**

Plat ID: 4431

Sheet 1 of 2


Year Recorded: 2006

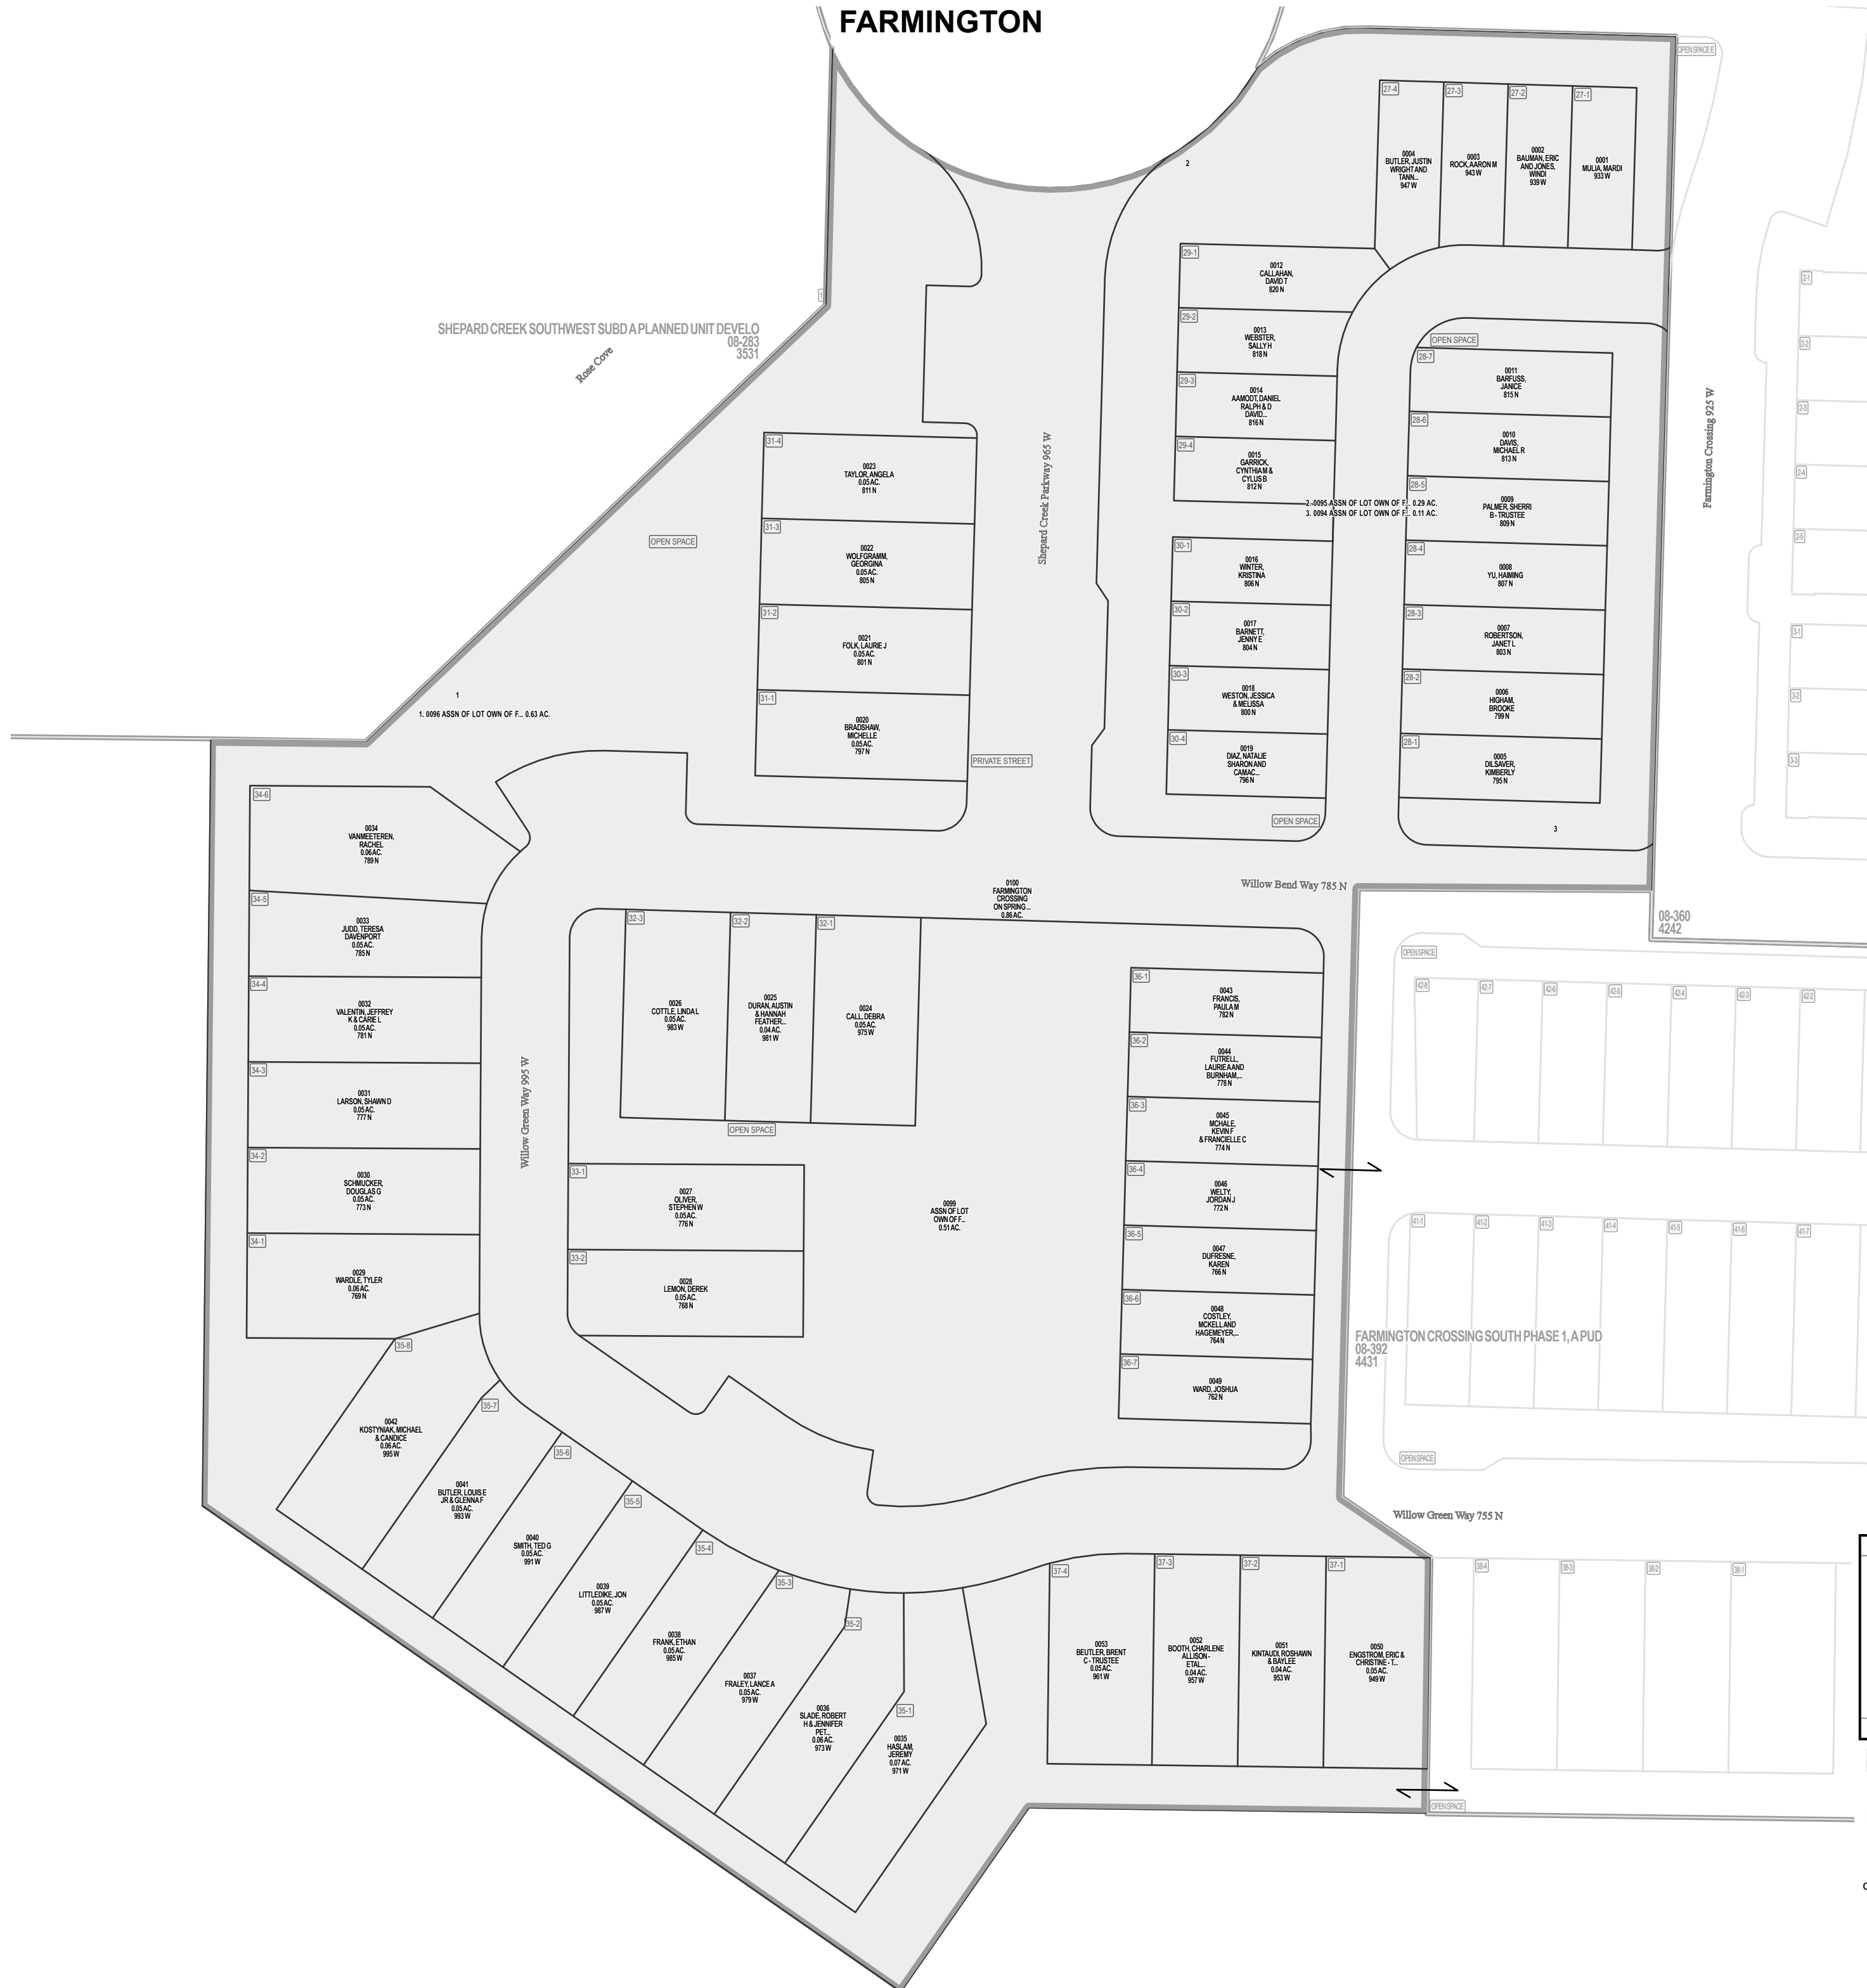

**Parcel ID**

**Lot Number**

1 inch = 40 feet

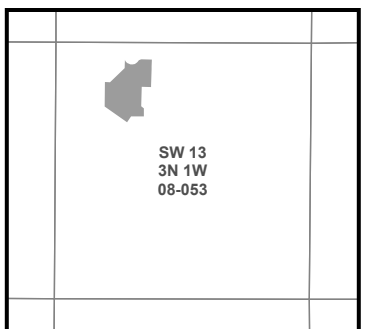

SLB & M

NOTE: Distance, bearings and radius values are approximate. User needs to refer to the recorded legal descriptions for exact bearing and distances. For cadastral or technical information, see the dedicated plat and/or legal descriptions in recorded documents.



# FARMINGTON CROSSING SOUTH PHASE 1, A PUD

Tax ID Prefix

**08-392**

Plat ID: 4431

Sheet 2 of 2

Year Recorded: 2006


## FARMINGTON



**Parcel ID**

**Lot Number**

1 inch = 30 feet

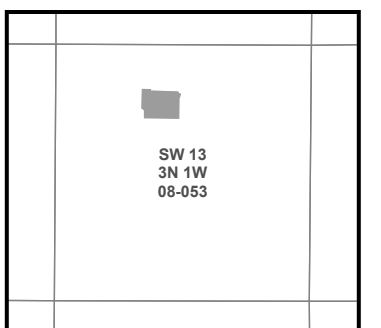

NOTE: Distance, bearings and radius values are approximate. User needs to refer to the recorded legal descriptions for exact bearing and distances. For cadastral or technical information, see the dedicated plat and/or legal descriptions in recorded documents.

