

APGOOD ESTATES SUBDIVISION


A SUBDIVISION SITUATE IN THE NORTHWEST QUARTER OF SECTION 10, TOWNSHIP 3 NORTH, RANGE 1 WEST, AND THE NORTHEAST QUARTER OF SECTION 9, TOWNSHIP 3 NORTH, RANGE 1 WEST, SALT LAKE BASE AND MERIDIAN.

KAYSVILLE CITY, DAVIS COUNTY, UTAH

PREFIX
08-399


LAST #
0004

N

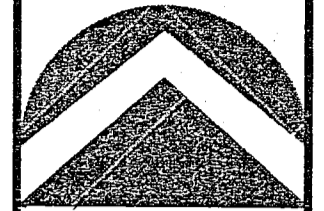

SCALE:
1" = 60'

Brian S Apgood Owns All Lots Not Marked

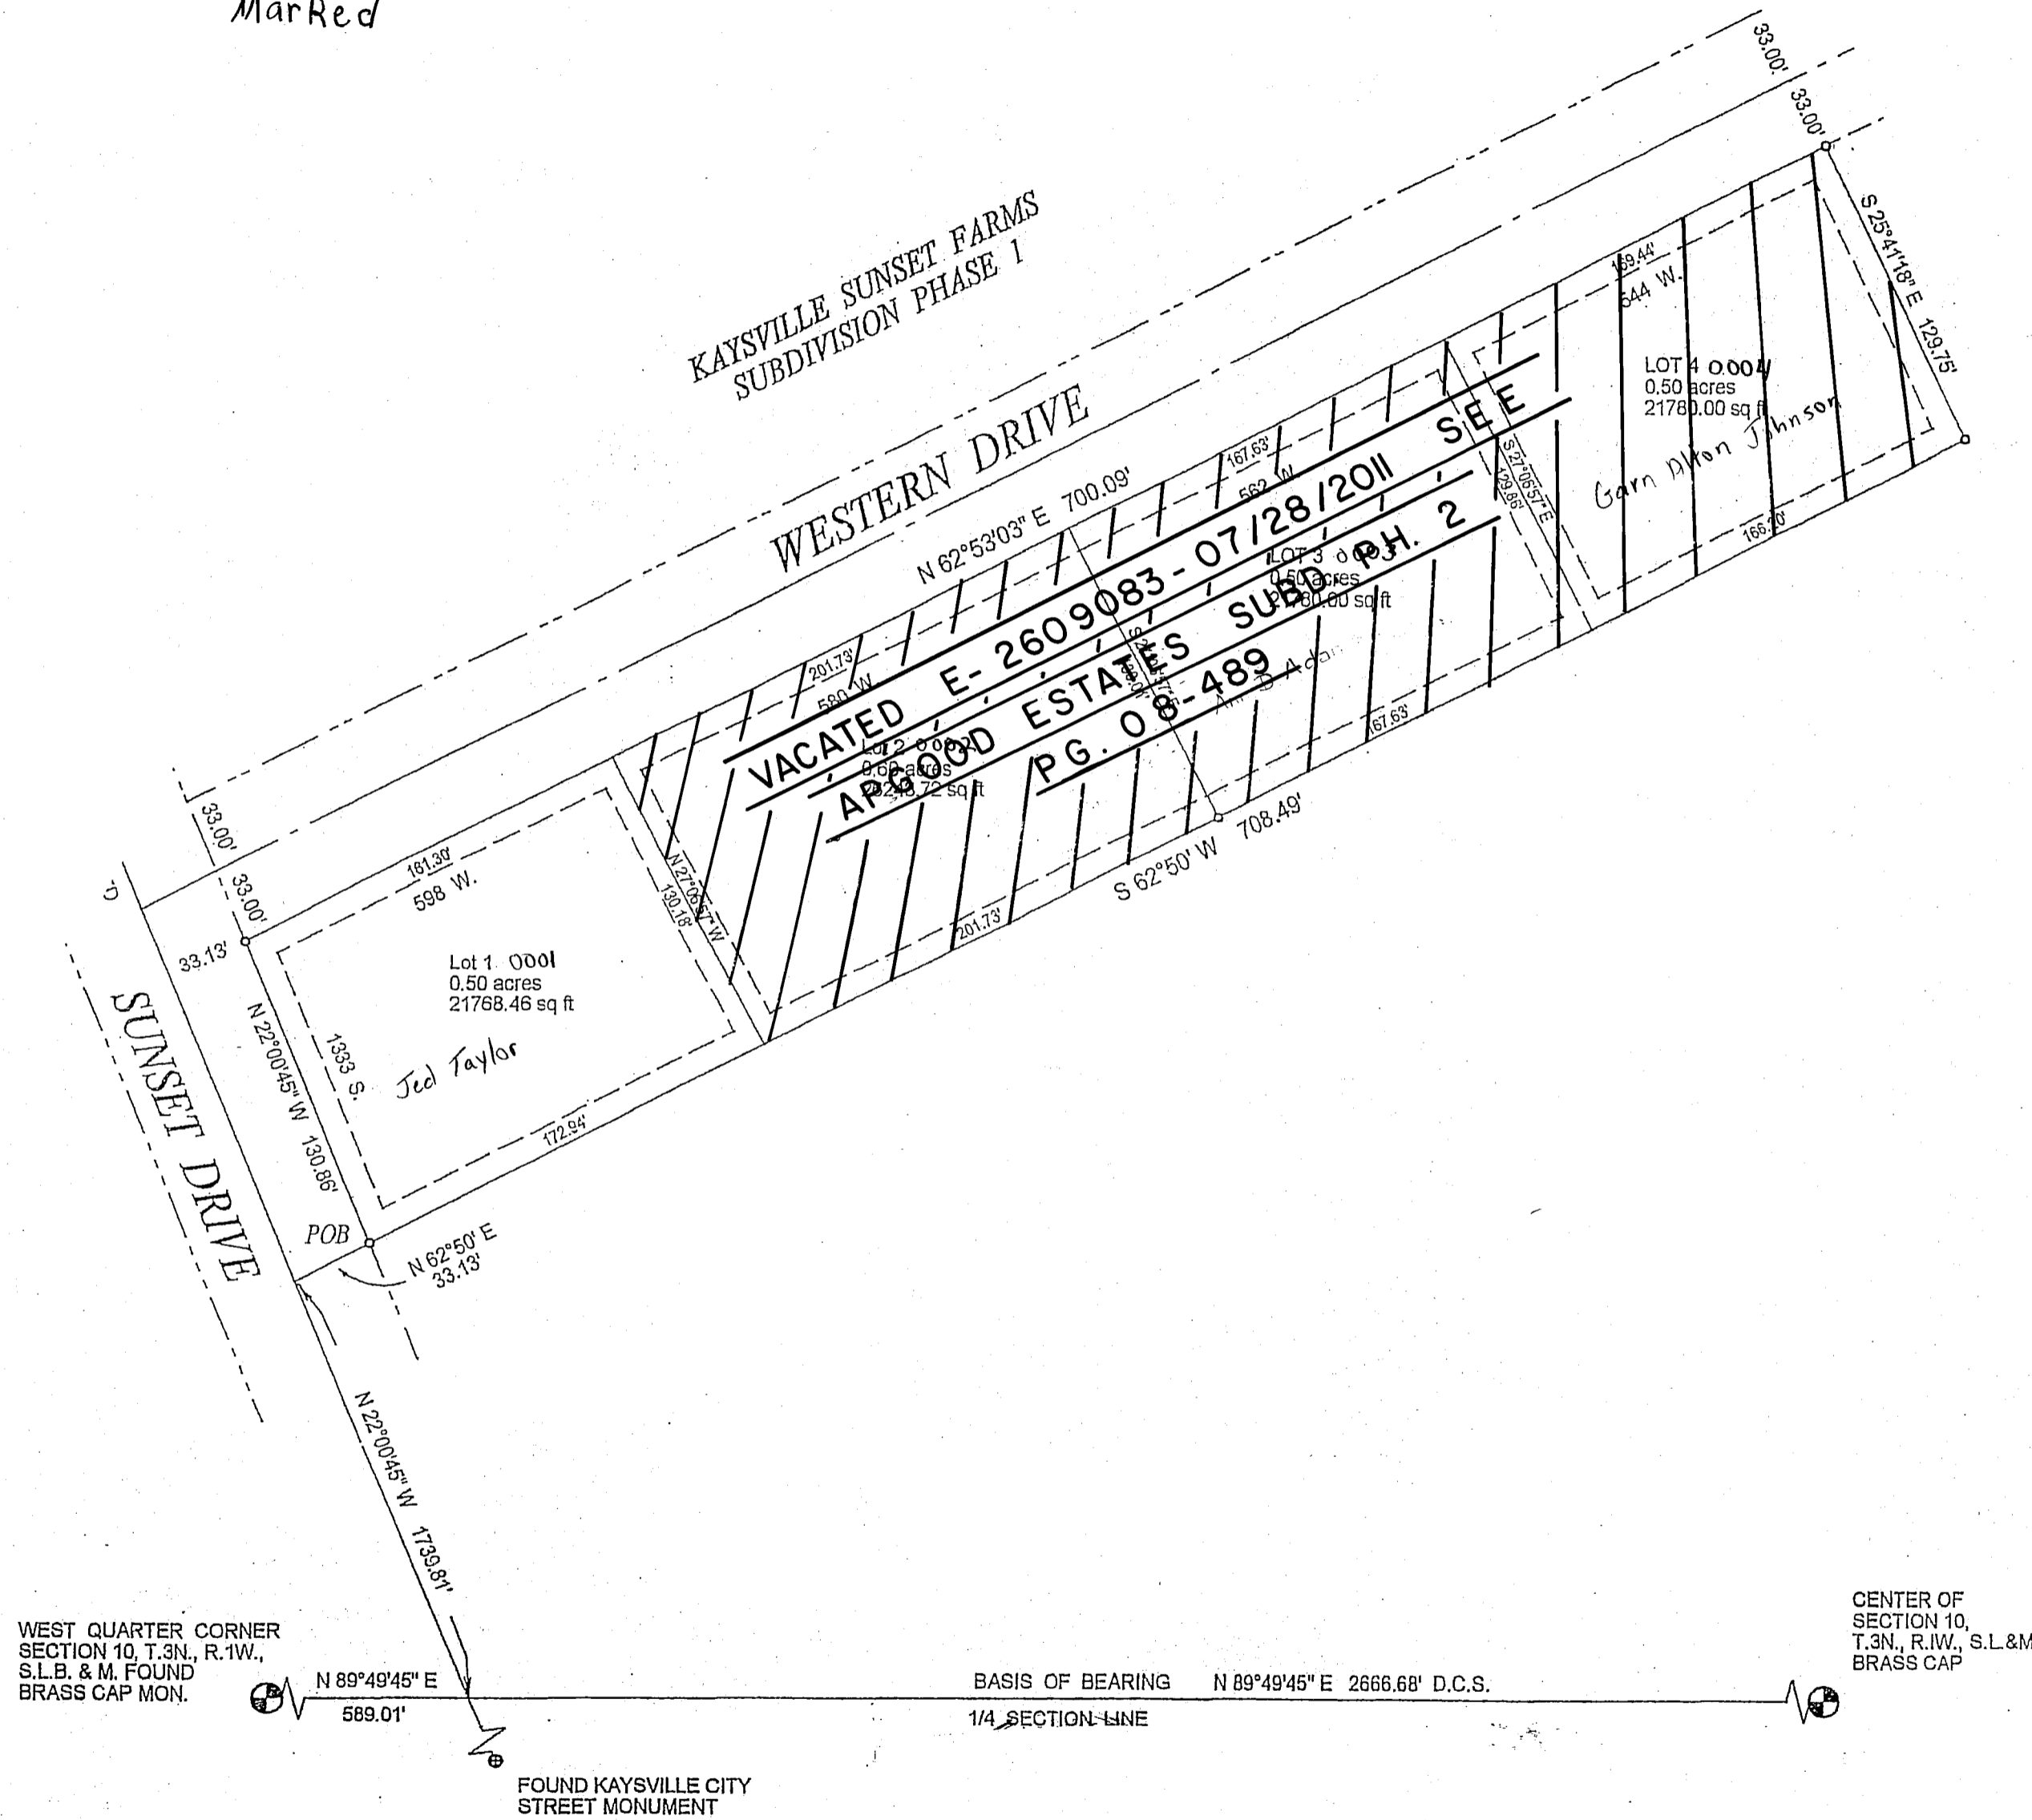

DEVELOPMENT: APGOOD ESTATES

CITY: KAYSVILLE LOTS: 1 THRU 4

NW 1/4 SEC. 10, T.3N, R.1W

NE 1/4 SEC. 9, T.3N, R.1W

S.L.M. DAVIS COUNTY, UTAH

FILE # 4476
R 06-26-06

WASATCH SURVEYING L.L.C.

PROFESSIONAL LAND SURVEYORS
3037 SOUTH 200 EAST
BOUNTIFUL, UTAH 84010