

# FARMINGTON GREENS PUD PHASE 2C

Tax ID Prefix

**08-426**

Plat ID: 4669

Sheet 1 of 2

Year Recorded: 2007

## FARMINGTON



**Parcel ID**

**Lot Number**

1 inch = 80 feet

NW 23 3N 1W 08-071	NE 23 3N 1W 08-072
SW 23 3N 1W 08-073	SE 23 3N 1W 08-074
NW 26 3N 1W 08-081	NE 26 3N 1W 08-081

S L B & M

NOTE: Distance, bearings and radius values are approximate. User needs to refer to the recorded legal descriptions for exact bearing and distances. For cadastral or technical information, see the dedicated plat and or legal descriptions in recorded documents.



# FARMINGTON GREENS PUD PHASE 2C

## FARMINGTON


Tax ID Prefix

**08-426**

Plat ID: 4669

Sheet 2 of 2

Year Recorded: 2007

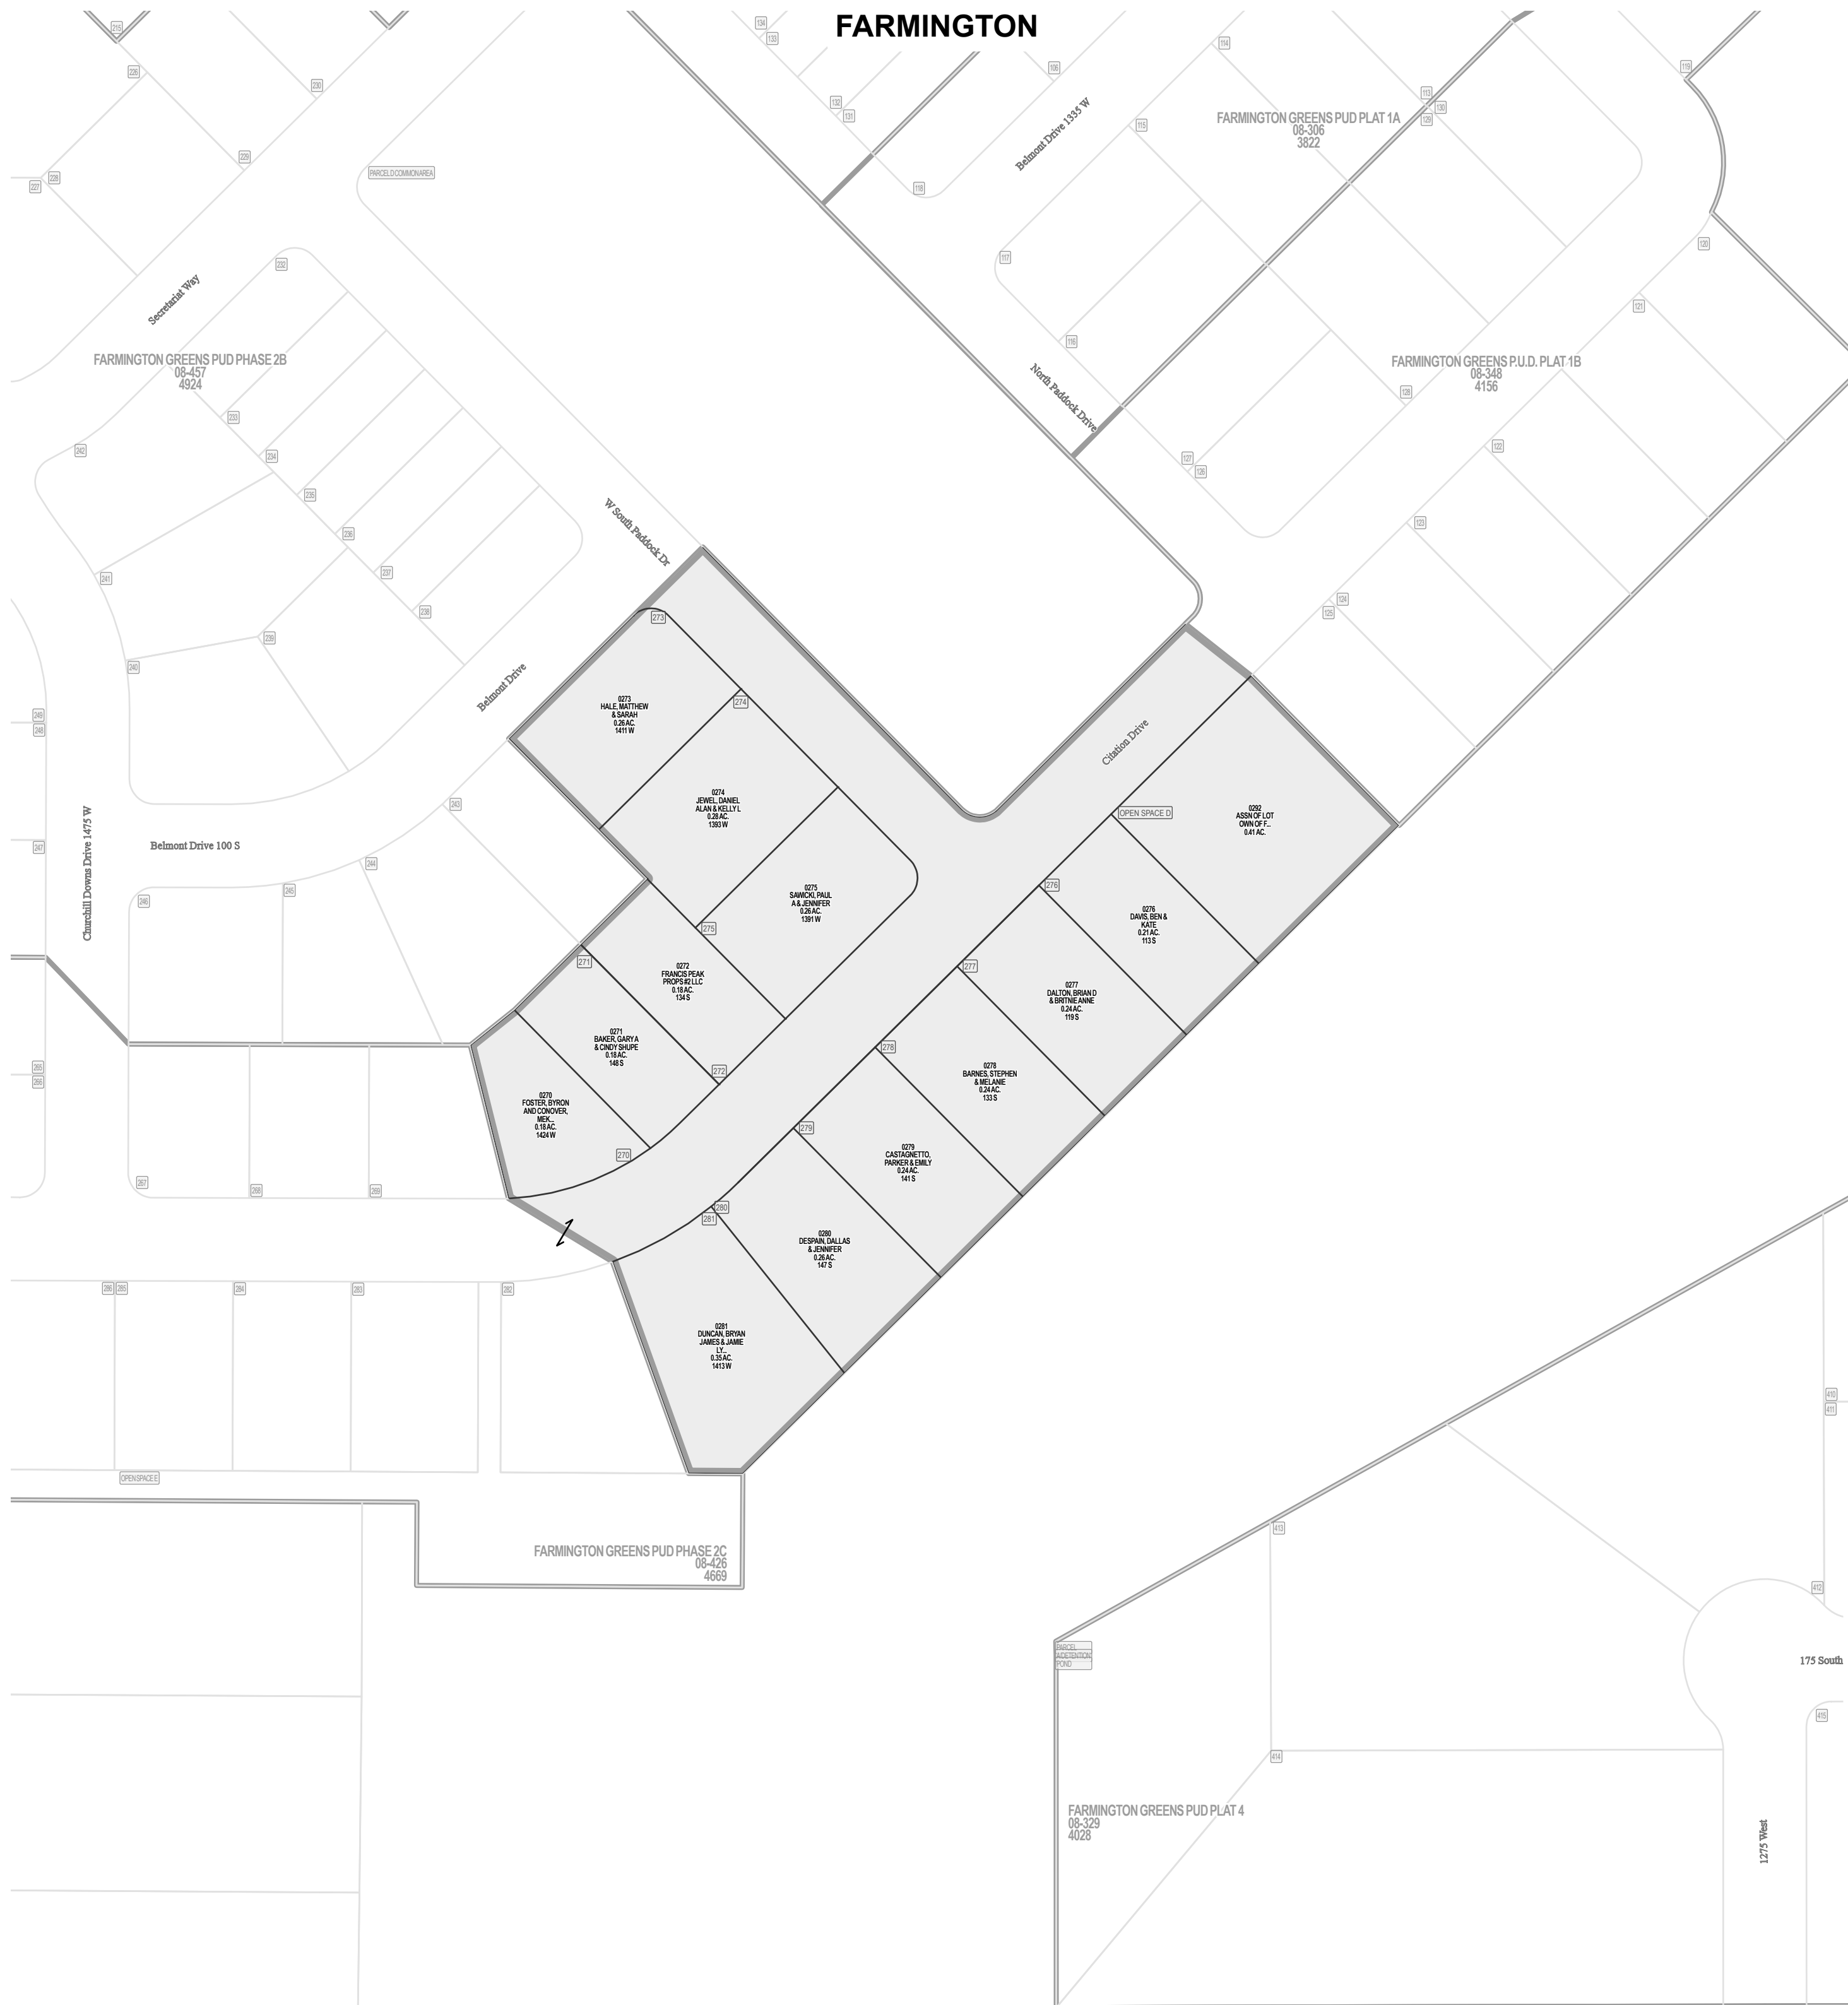

**Parcel ID**

**Lot Number**

1 inch = 80 feet

NW 23 3N 1W 08-071	NE 23 3N 1W 08-072	NW 24 3N 1W 08-075
SW 23 3N 1W 08-073	SE 23 3N 1W 08-074	SW 24 3N 1W 08-076

S L B & M

NOTE: Distance, bearings and radius values are approximate. User needs to refer to the recorded legal descriptions for exact bearing and distances. For cadastral or technical information, see the dedicated plat and or legal descriptions in recorded documents.

