


FARMINGTON BAY BUSINESS PARK SUBDIVISION PLAT A AMENDMENT #1  
~~AMENDING PARCEL A OF FARMINGTON BAY BUSINESS PARK SUBDIVISION PLAT A~~

LOCATED IN THE SOUTH HALF OF SECTION 25, T3N, R1W, SLB&M  
 FARMINGTON CITY, DAVIS COUNTY, UTAH

PREFIX  
 08-464  
 LAST #  
 0004

N

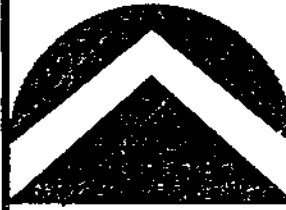


SCALE:  
 1" = 100'

DEVELOPMENT: FARMINGTON BAY BUSINESS PARK SUBD. PLAT A AMENDMENT #1  
 LOTS: 1 THRU 2 & PARCELS B & C

CITY: FARMINGTON

S 1/2 SEC. 25, T.3N, R.1W  
 S.L.M. DAVIS COUNTY, UTAH  
 FILE # 4978  
 R 12-01-09

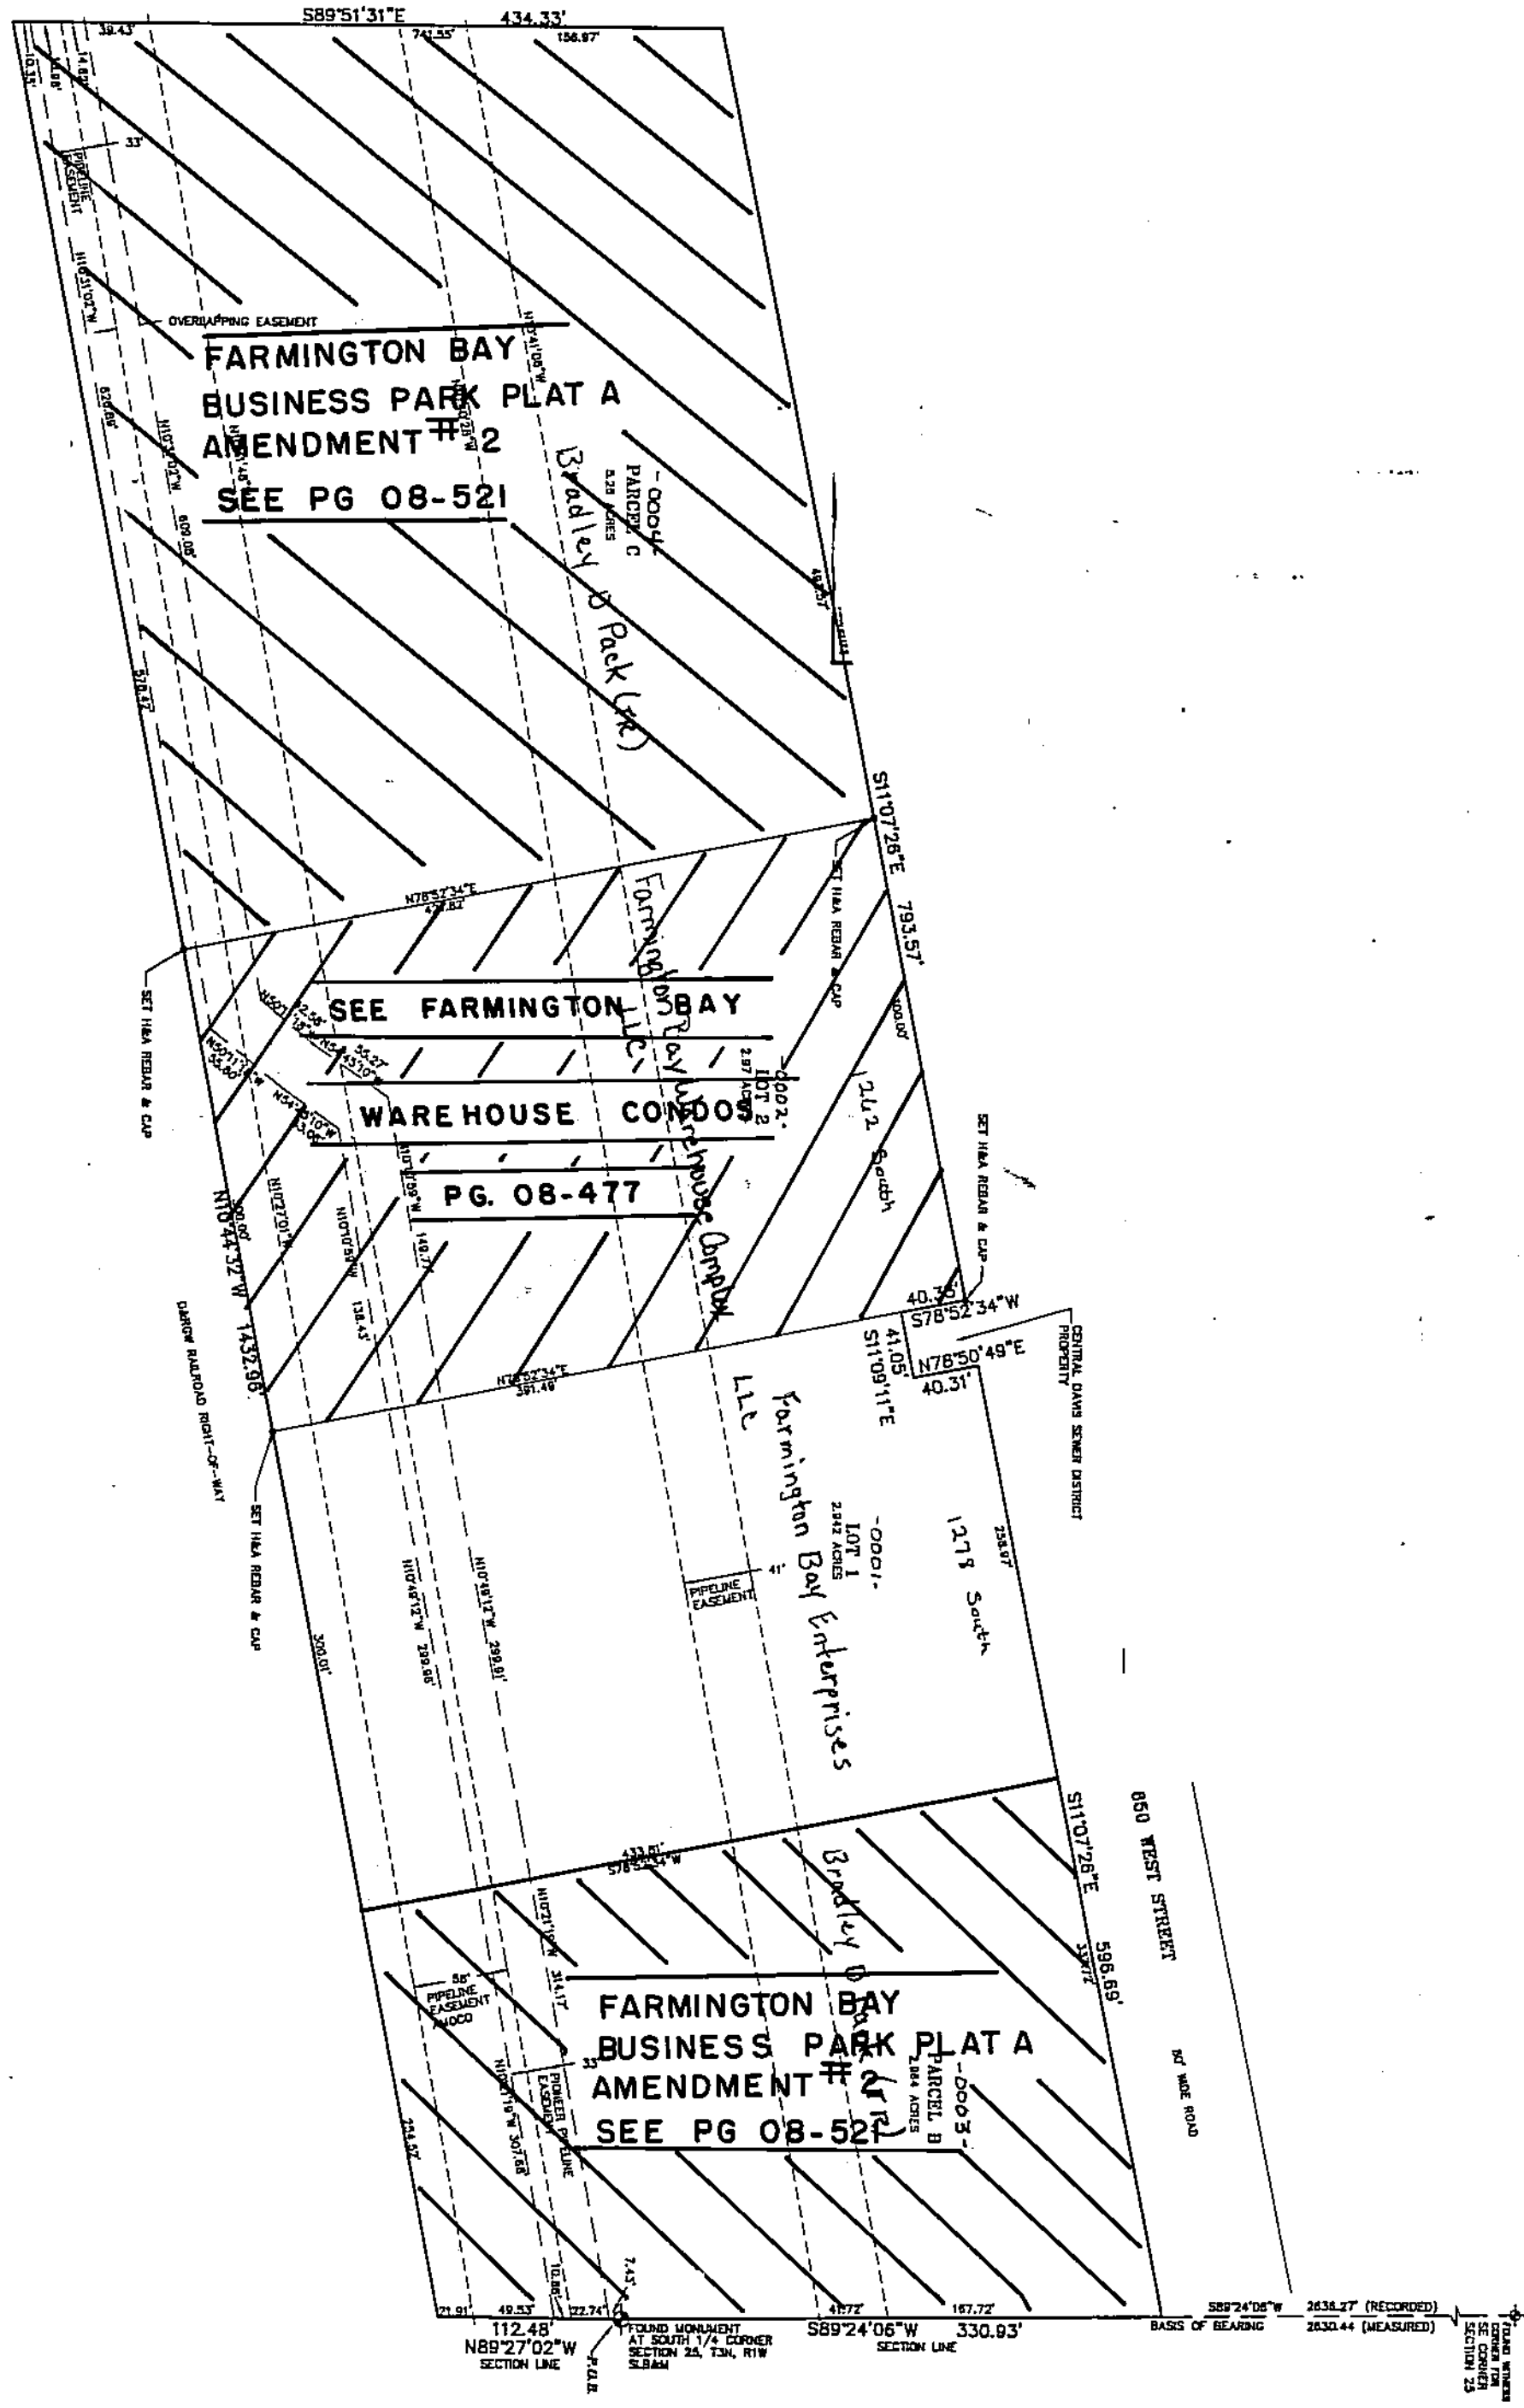

**H & A HILL & ARGYLE, Inc.**  
 Engineering and Surveying  
 202-143 PLAT

464

08