

PARK LANE COMMONS

FARMINGTON


Tax ID Prefix

08-486

Plat ID: 5073

Sheet 1 of 2

Year Recorded: 2011

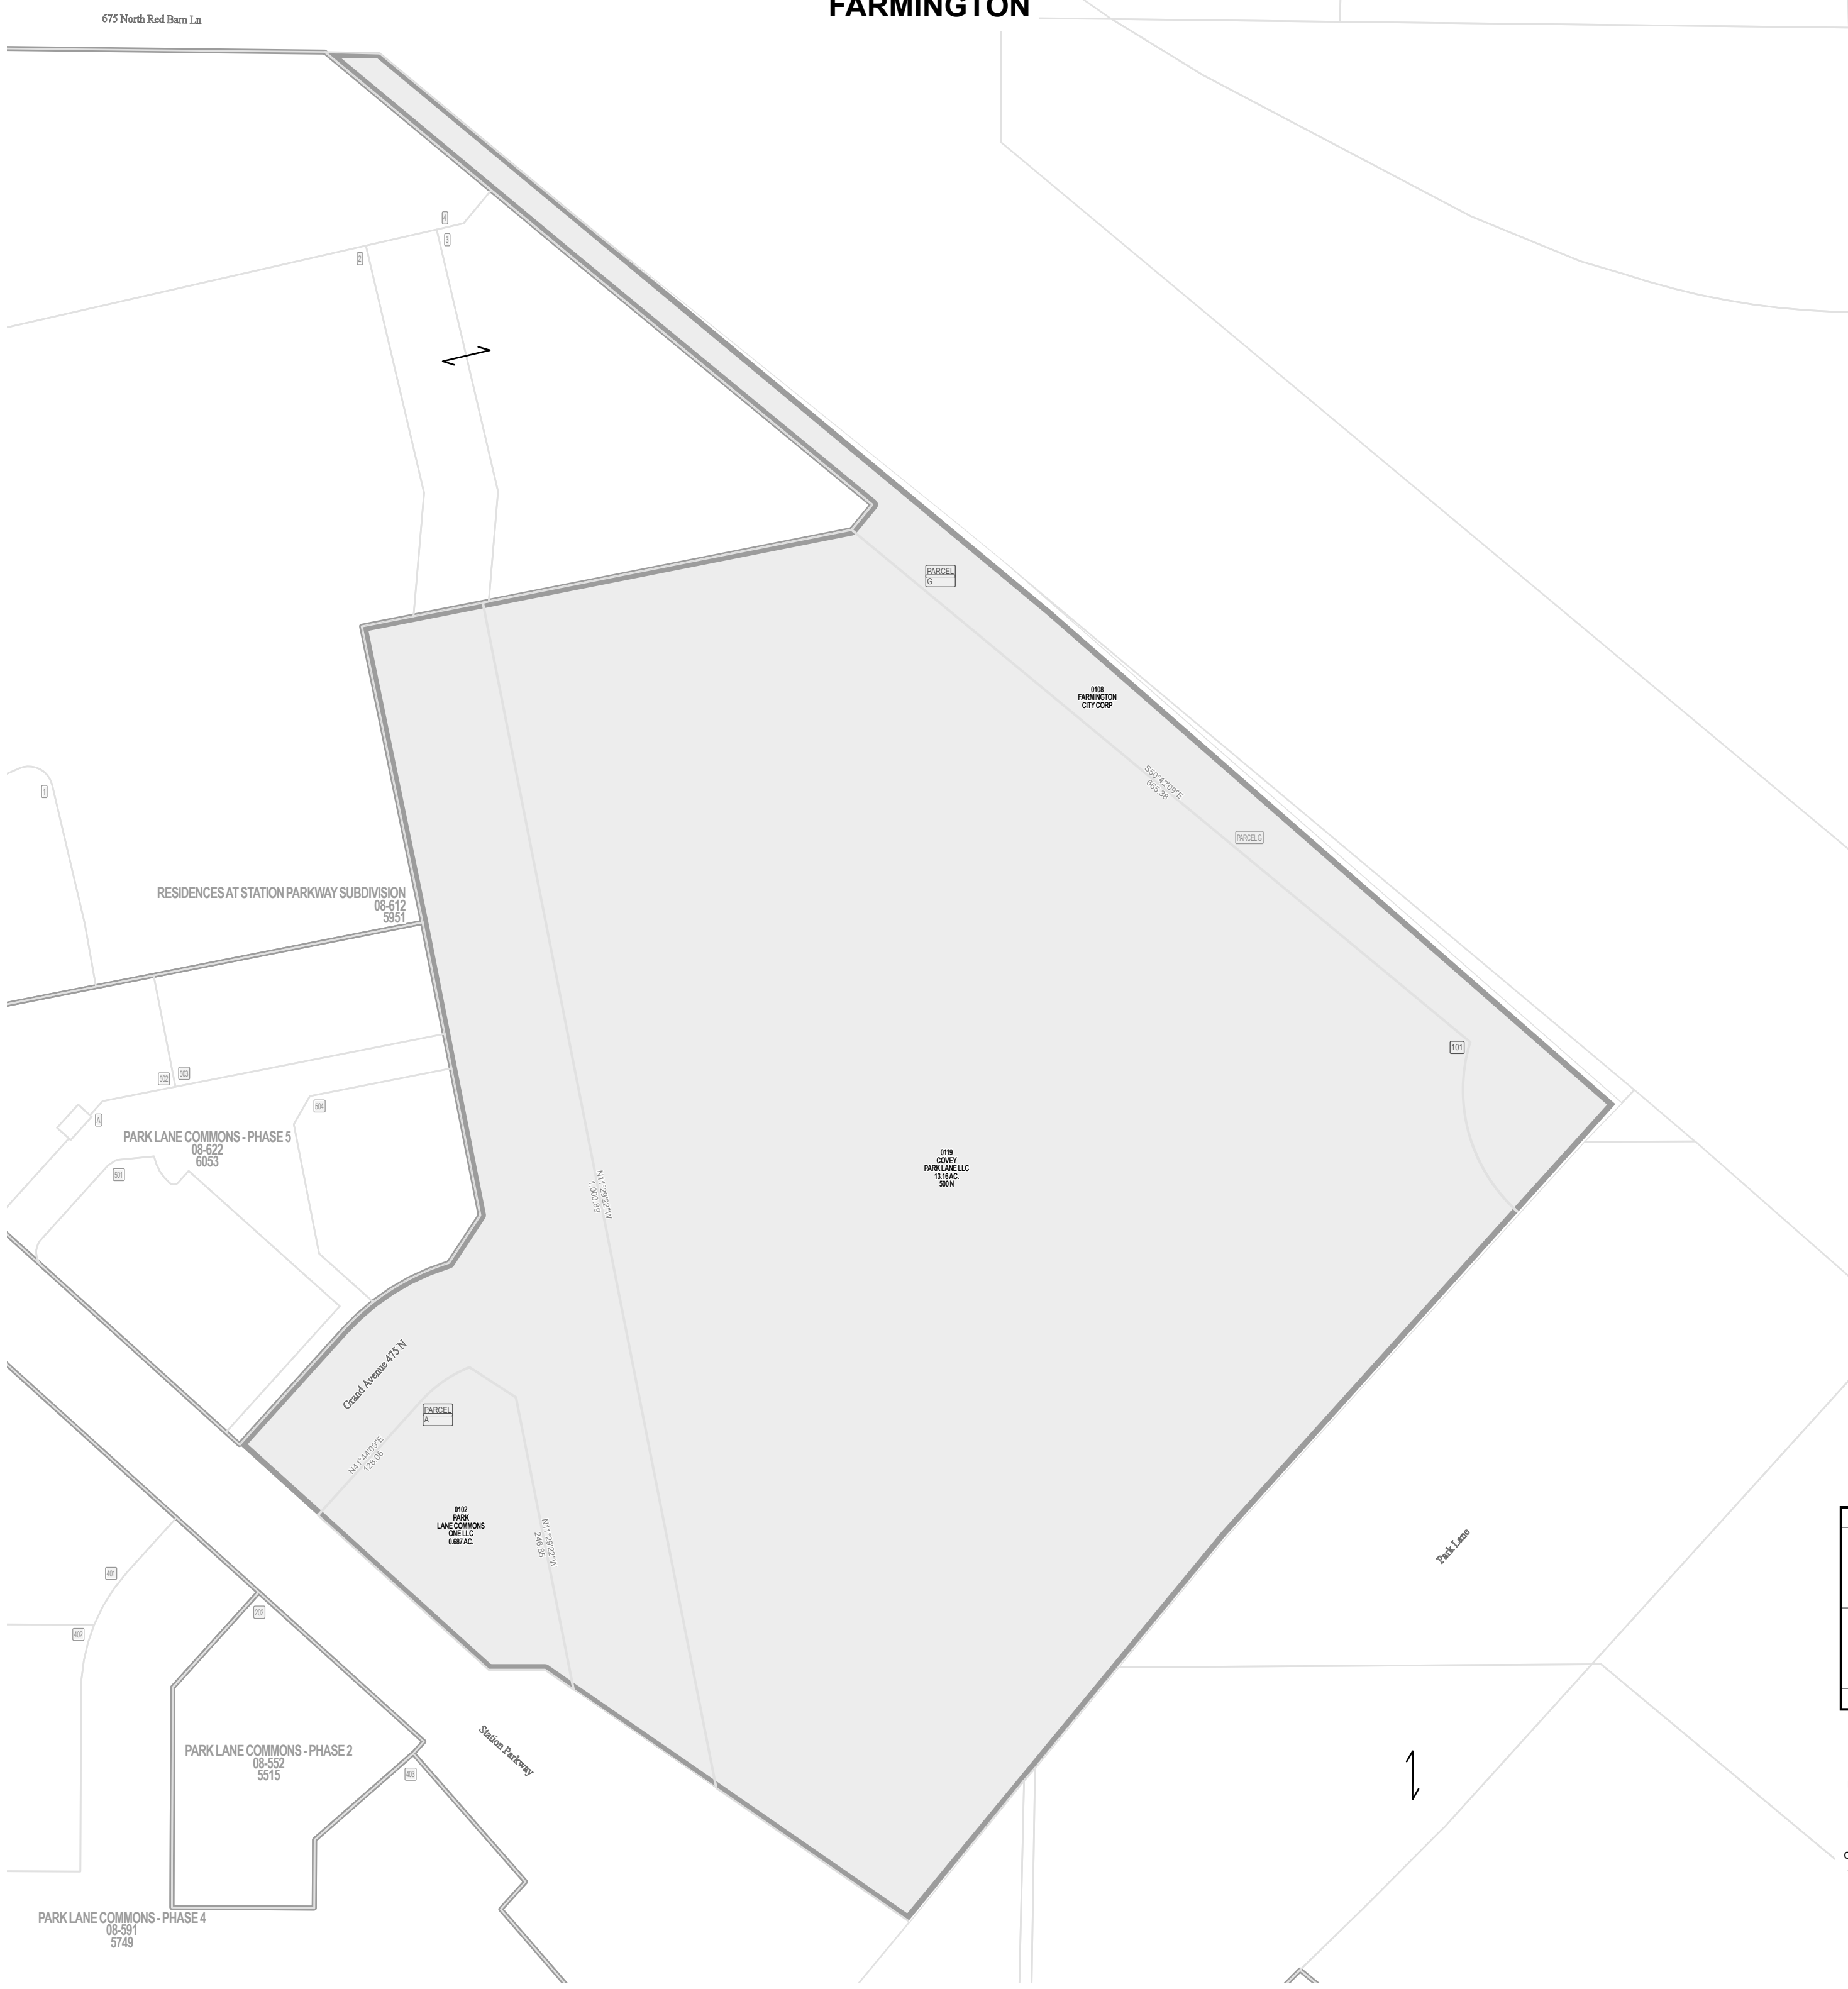

Parcel ID

Lot Number

1 inch = 100 feet

SE 14 3N 1W 08-060	SW 13 3N 1W 08-053
NE 23 3N 1W 08-072	NW 24 3N 1W 08-075

SLB & M

NOTE: Distance, bearings and radius values are approximate. User needs to refer to the recorded legal descriptions for exact bearing and distances. For cadastral or technical information, see the dedicated plat and or legal descriptions in recorded documents.



PARK LANE COMMONS FARMINGTON

Tax ID Prefix

08-486

Plat ID: 5073

Sheet 2 of 2

Year Recorded: 2011



RESIDENCES AT STATION PARKWAY SUBDIVISION
08-612
5951

Station Parkway

0104 SHIANG
HOSPITALITY LLC
4.148 AC.

Cook Lane 550 N

0104
CENTRAL DAVIS
SEWER DISTRICT
0.126 AC.

FARMINGTON STATION PARKWAY
08-664
6428

PARK LANE COMMONS - PHASE 3
08-569
5593


PARK LANE COMMONS - PHASE 5
08-622
6053



Parcel ID

Lot Number

1 inch = 40 feet

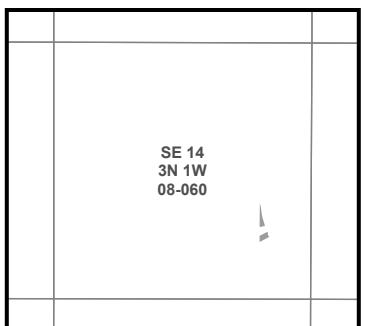

S L B & M

NOTE: Distance, bearings and radius values are approximate. User needs to refer to the recorded legal descriptions for exact bearing and distances. For cadastral or technical information, see the dedicated plat and or legal descriptions in recorded documents.

