

# WESTWOOD COVE SUBDIVISION FARMINGTON


Tax ID Prefix

**08-535**

Plat ID: 5421

Sheet 1 of 1

Year Recorded: 2014

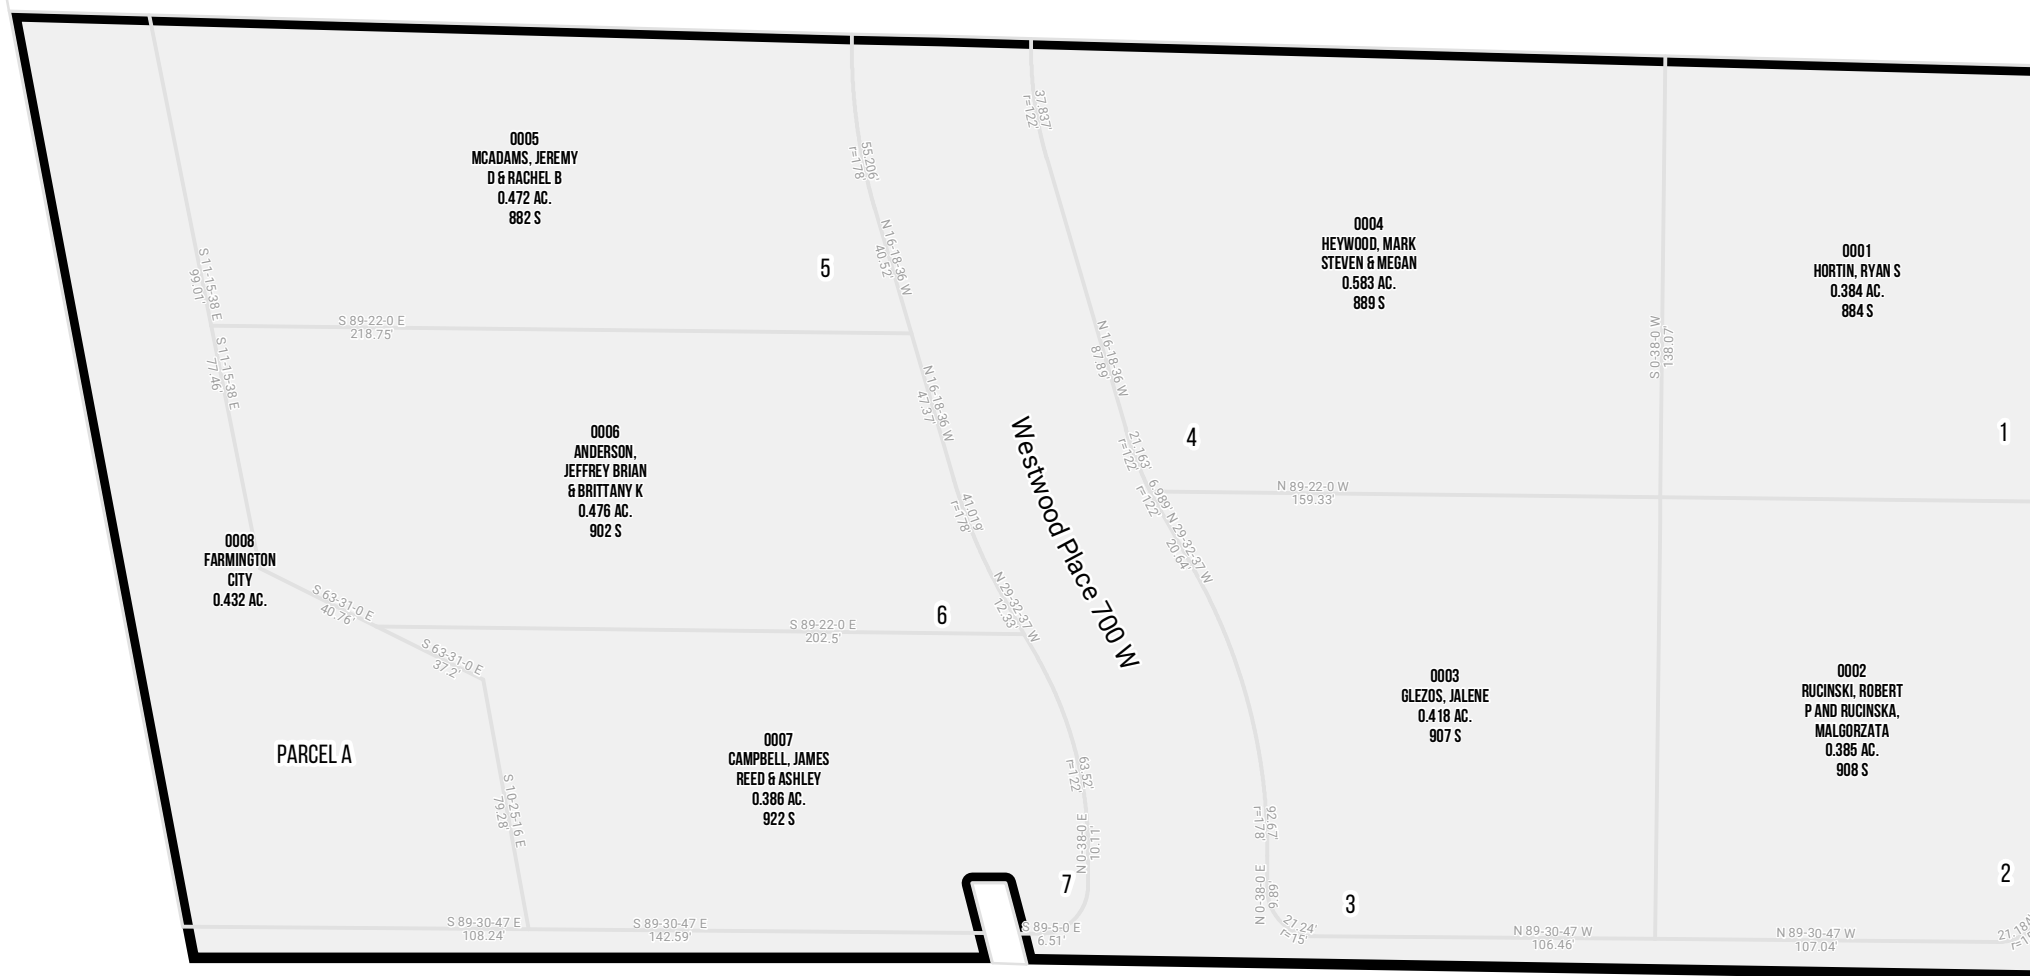

Glovers Lane  
Glover Ln & 925 S

725 West  
Sheep Rd

650 West  
Tippets Ln



1 inch = 60 feet

NE 26 3N 1W 08081	NW 25 3N 1W 08077	NE 25 3N 1W 08078	NW 30 3N 1E 07056
SE 26 3N 1W 08081	SW 25 3N 1W 08079	SE 25 3N 1W 08080	SW 30 3N 1E 07059

S L B & M

NOTE: Distance, bearings and radius values are approximate. User needs to refer to the recorded legal descriptions for exact bearing and distances. For cadastral or technical information, see the dedicated plat and or legal descriptions in recorded documents.

