

FARMINGTON BUNGALOWS SUBDIVISION

FARMINGTON

Tax ID Prefix

08-550

Plat ID: 5501


Sheet 1 of 1

Year Recorded: 2015

400 West

State Street

300 West

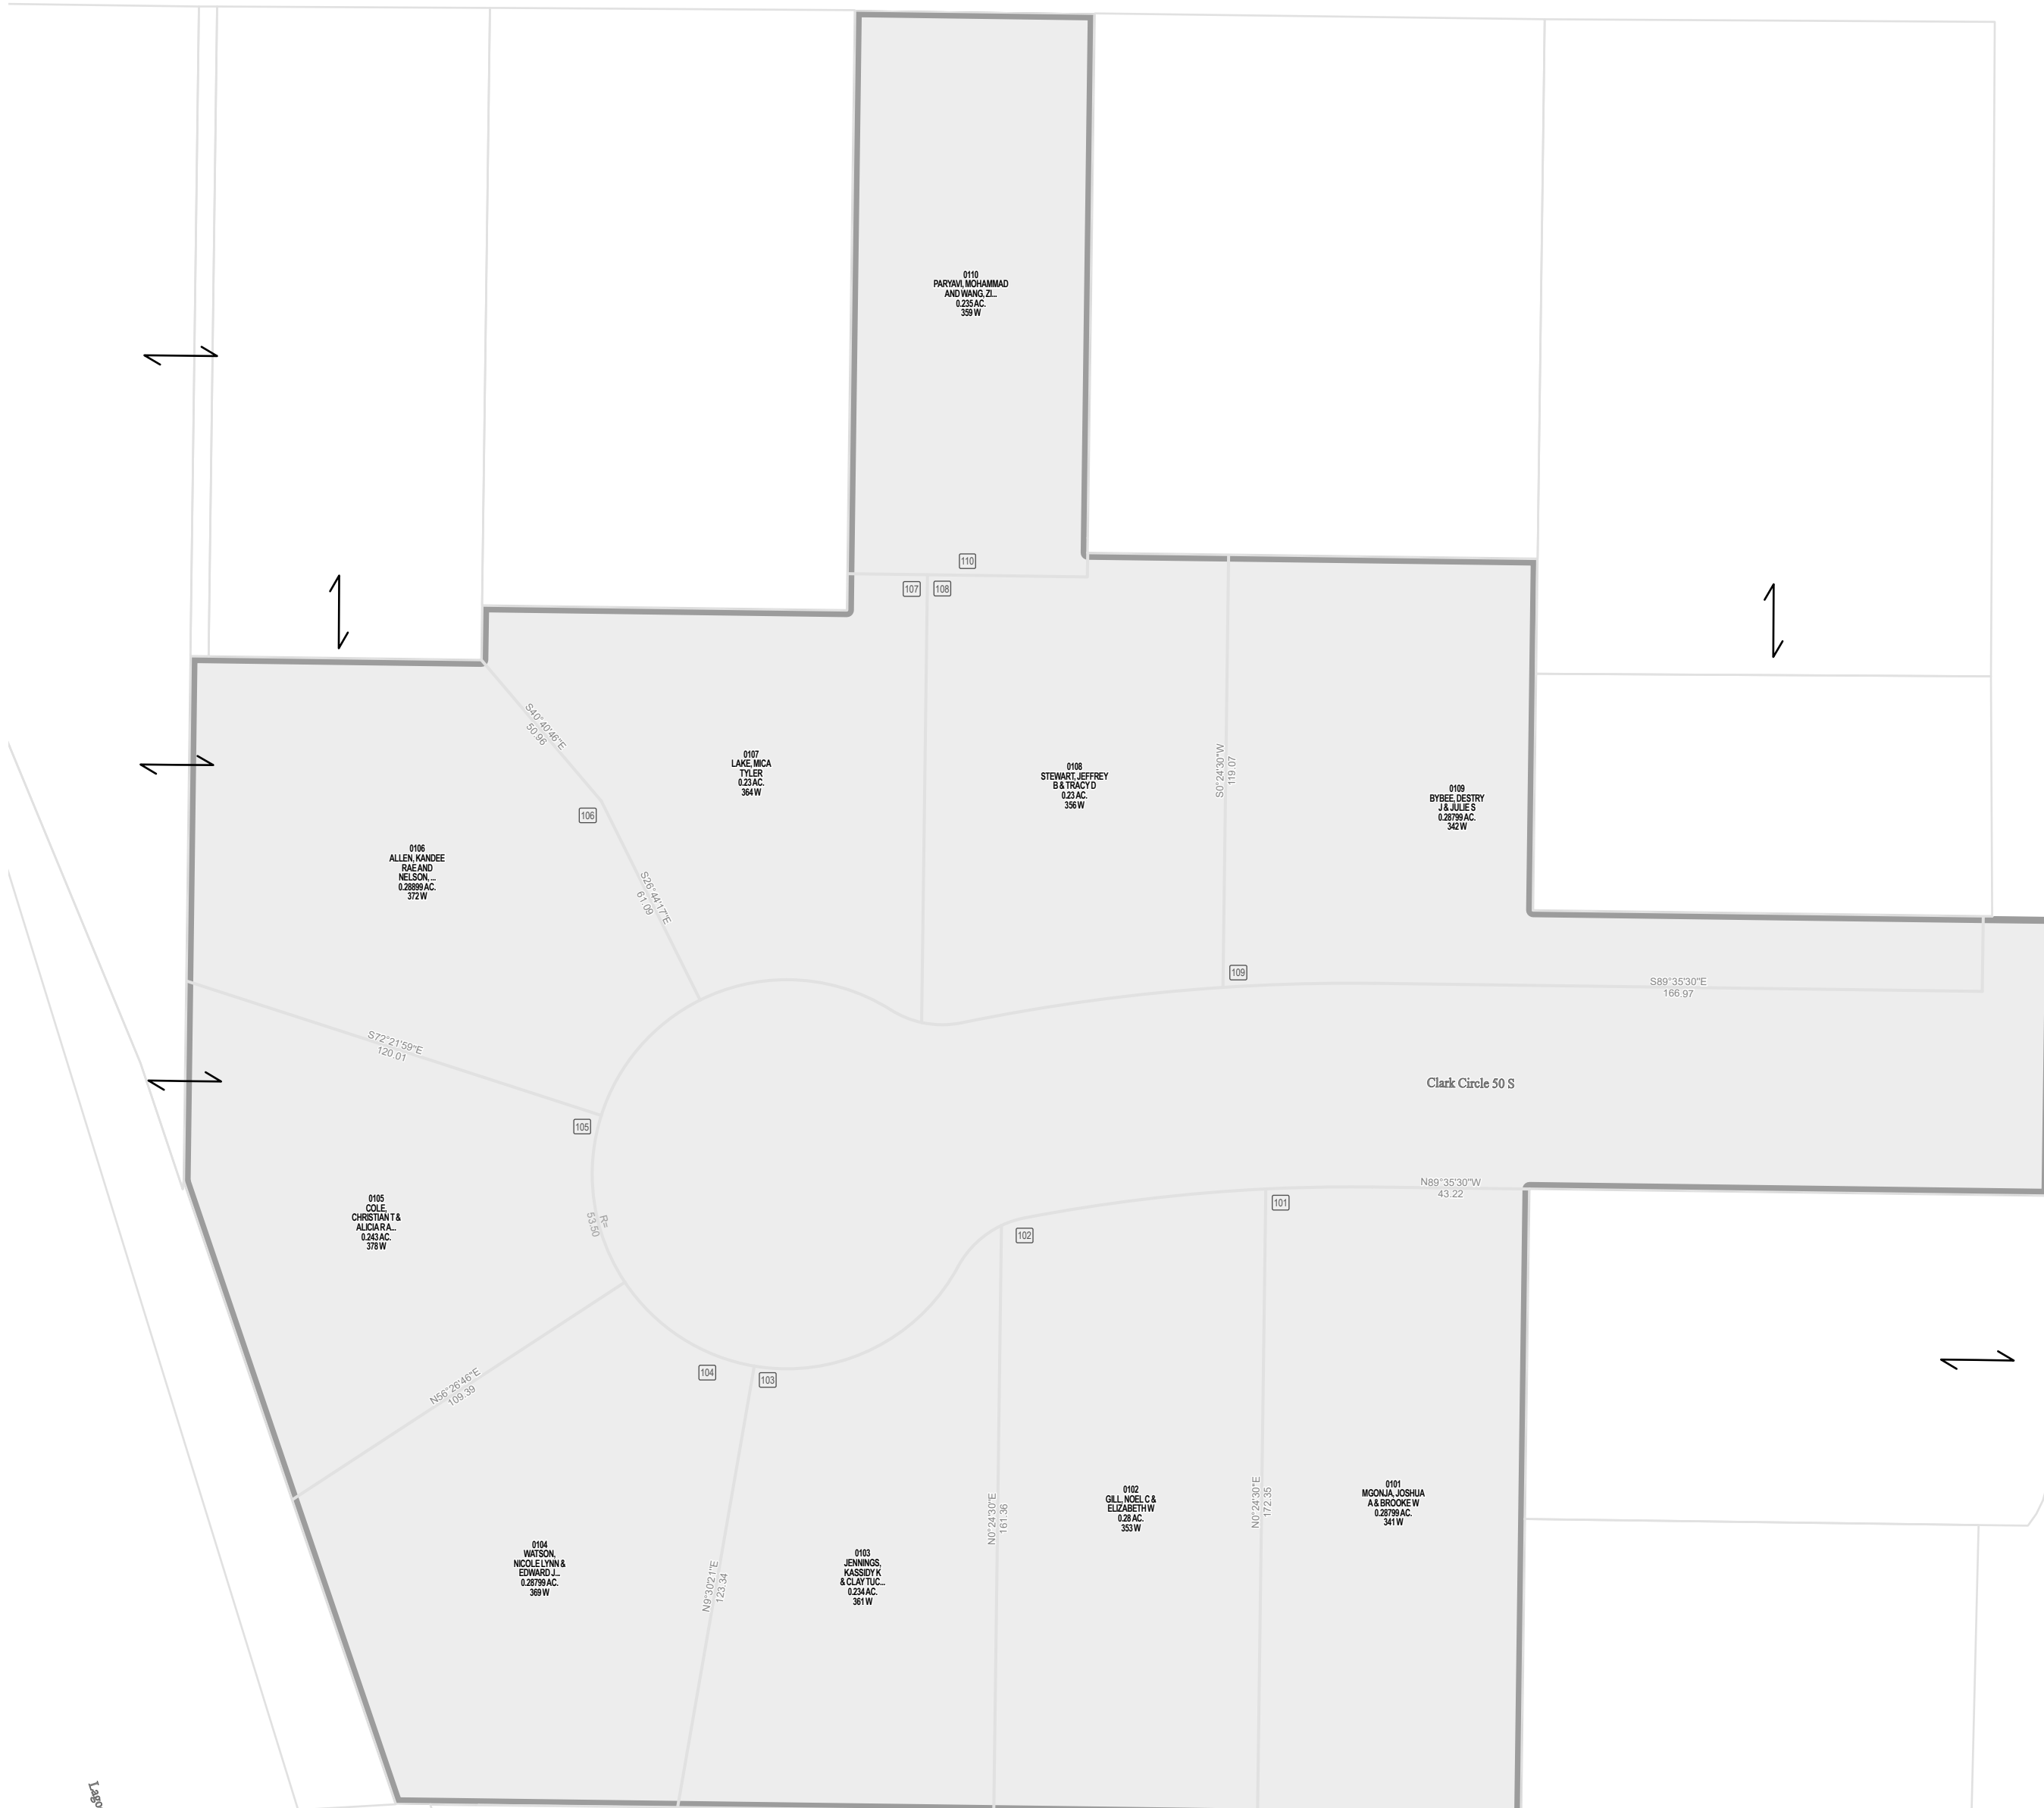

Parcel ID

Lot Number

1 inch = 40 feet

NW 24 3N 1W 08-075	NE 24 3N 1W 08-088	NW 19 3N 1E 07-037
SW 24 3N 1W 08-076	SE 24 3N 1W 08-087	SW 19 3N 1E 07-037

S L B & M

NOTE: Distance, bearings and radius values are approximate. User needs to refer to the recorded legal descriptions for exact bearing and distances. For cadastral or technical information, see the dedicated plat and or legal descriptions in recorded documents.



Last update: 12/12/2022