

WEBB LANE SUBDIVISION KAYSVILLE


Tax ID Prefix

08-559

Plat ID: 5542

Sheet 1 of 1

Year Recorded: 2015

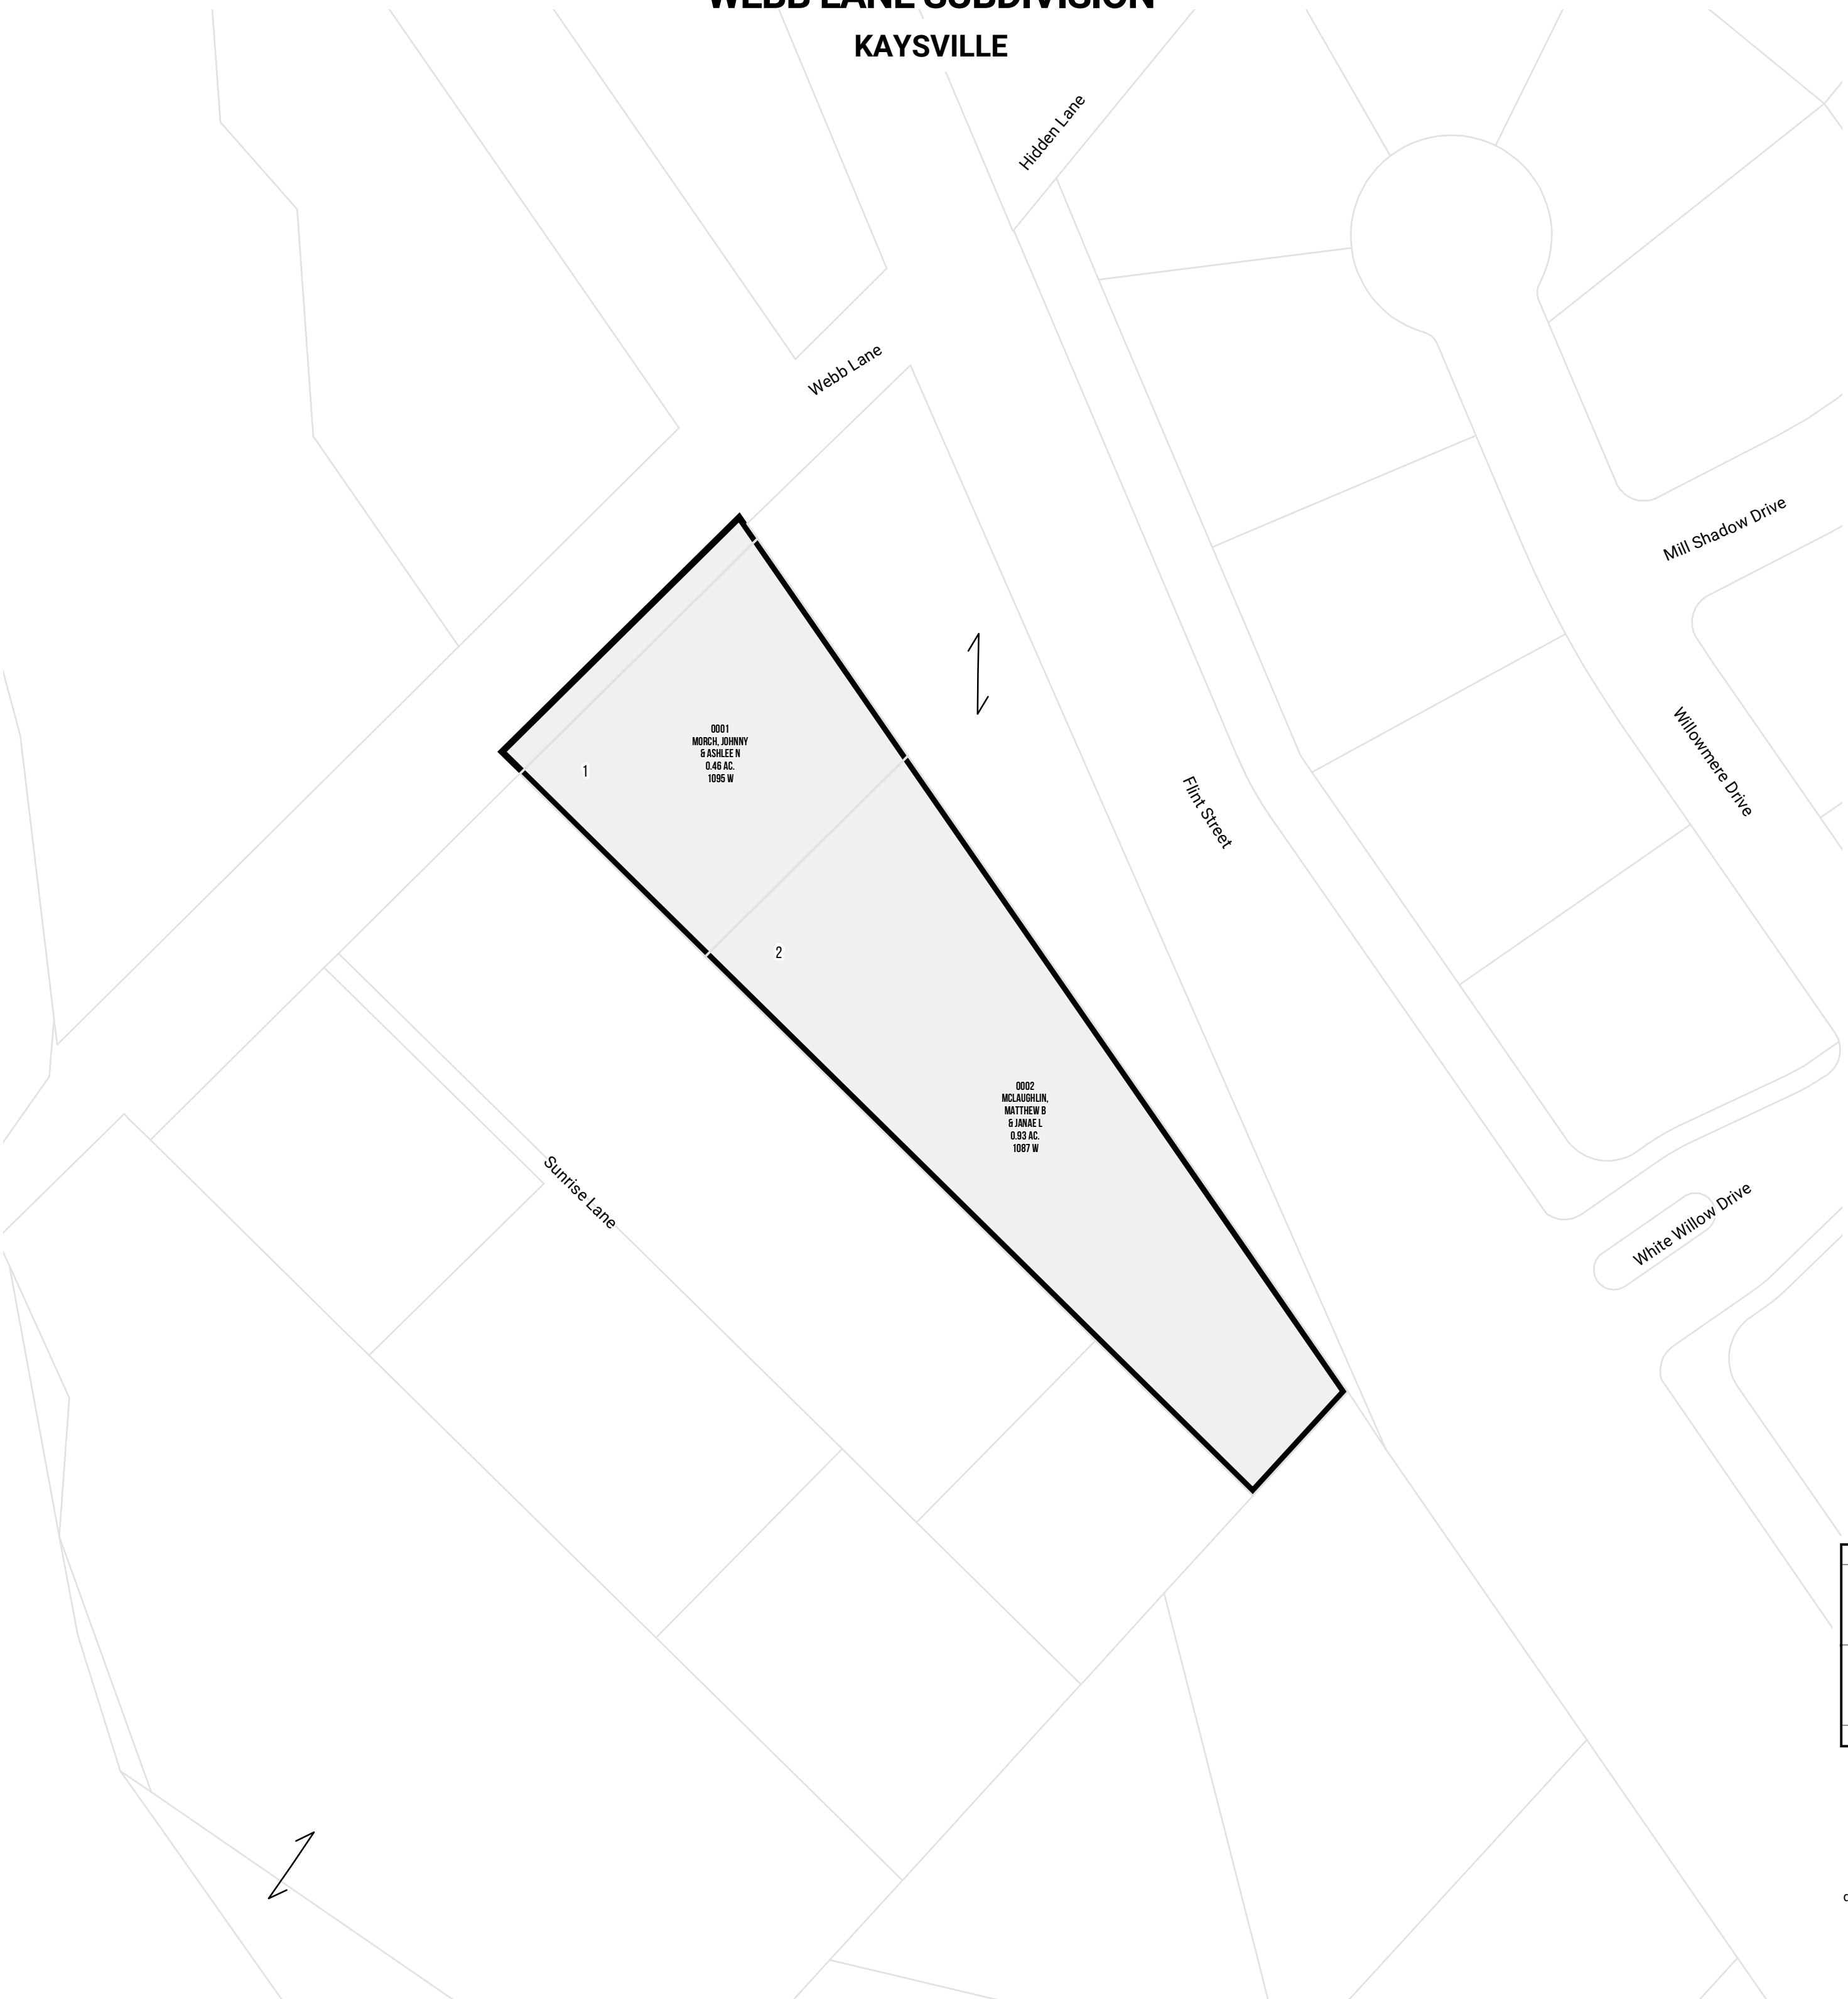

0001
MORCH, JOHNNY
& ASHLEE N
0.46 AC.
1095 W

2

0002
MCLAUGHLIN,
MATTHEW B
& JANA E L
0.93 AC.
1087 W



1 inch = 60 feet

SW 33 4N 1W 11097	SE 33 4N 1W 11098
NW 04 3N 1W 08009	NE 04 3N 1W 08010

S L B & M

NOTE: Distance, bearings and radius values are approximate. User needs to refer to the recorded legal descriptions for exact bearing and distances. For cadastral or technical information, see the dedicated plat and or legal descriptions in recorded documents.

