

# FARMINGTON PARK SUBDIVISION PHASE 1, A CONSERVATION SUBDIVISION

## FARMINGTON



Tax ID Prefix

**08-562**

Plat ID: 5548

Sheet 1 of 2

Year Recorded: 2015

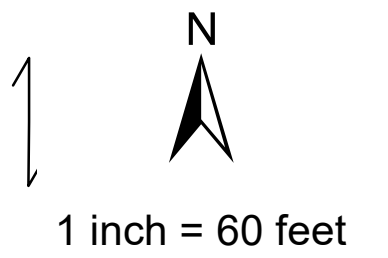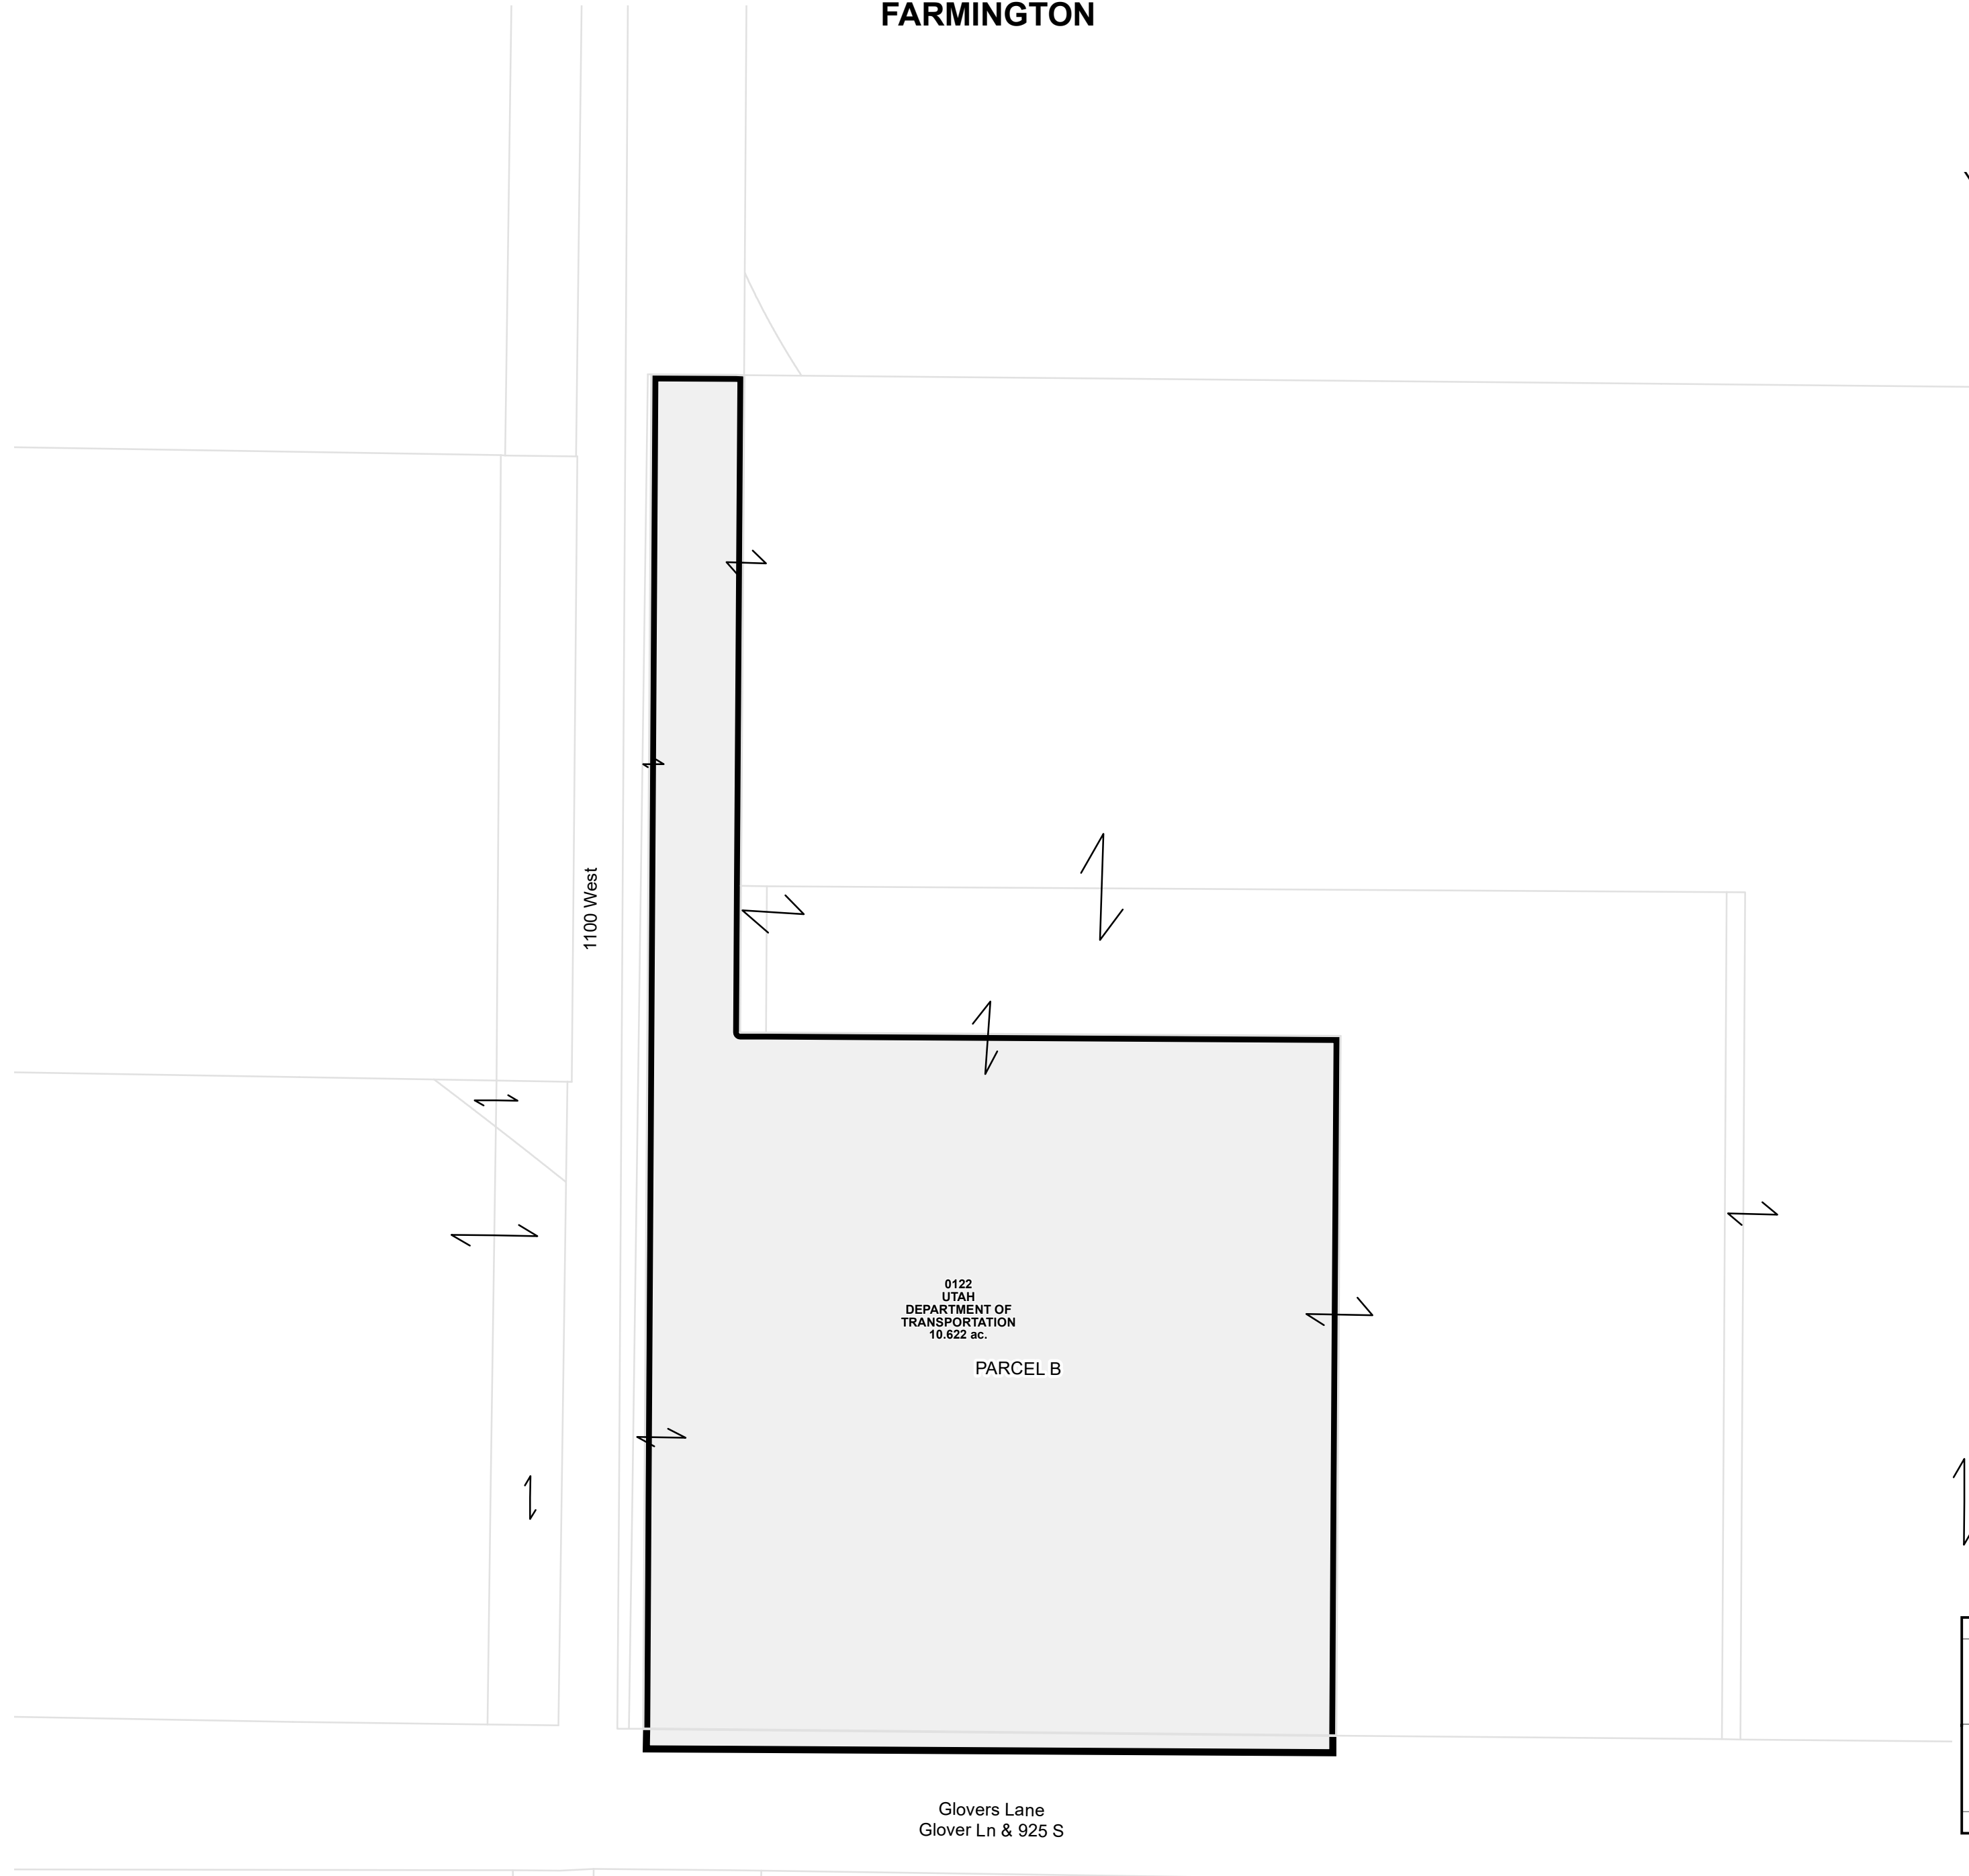

|                         |                         |
|-------------------------|-------------------------|
| NE 26<br>3N 1W<br>08081 | NW 25<br>3N 1W<br>08077 |
| SE 26<br>3N 1W<br>08081 | SW 25<br>3N 1W<br>08079 |

S L B & M

NOTE: Distance, bearings and radius values are approximate. User needs to refer to the recorded legal descriptions for exact bearing and distances. For cadastral or technical information, see the dedicated plat and or legal descriptions in recorded documents.



# FARMINGTON PARK SUBDIVISION PHASE 1, A CONSERVATION SUBDIVISION

FARMINGTON

Tax ID Prefix

**08-562**

Plat ID: 5548

Sheet 2 of 2

Year Recorded: 2015



1 inch = 80 feet

|                         |                         |                         |
|-------------------------|-------------------------|-------------------------|
| NE 26<br>3N 1W<br>08081 | NW 25<br>3N 1W<br>08077 | NE 25<br>3N 1W<br>08078 |
| SE 26<br>3N 1W<br>08081 | SW 25<br>3N 1W<br>08079 | SE 25<br>3N 1W<br>08080 |

S L B & M

NOTE: Distance, bearings and radius values are approximate. User needs to refer to the recorded legal descriptions for exact bearing and distances. For cadastral or technical information, see the dedicated plat and or legal descriptions in recorded documents.

