

FARMINGTON HOLLOW PHASE 2, A CONSERVATION SUBDIVISION

FARMINGTON

Tax ID Prefix

08-579

Plat ID: 5653

Sheet 1 of 1

Year Recorded: 2016



Haight Creek Drive 775 E

Rigby Road

Frost Drive

Stayner Drive 1950 N


Frost Drive 1400 W

Stayner Drive 1450 W

1875 North

1825 North

1475 South Tracy Dr

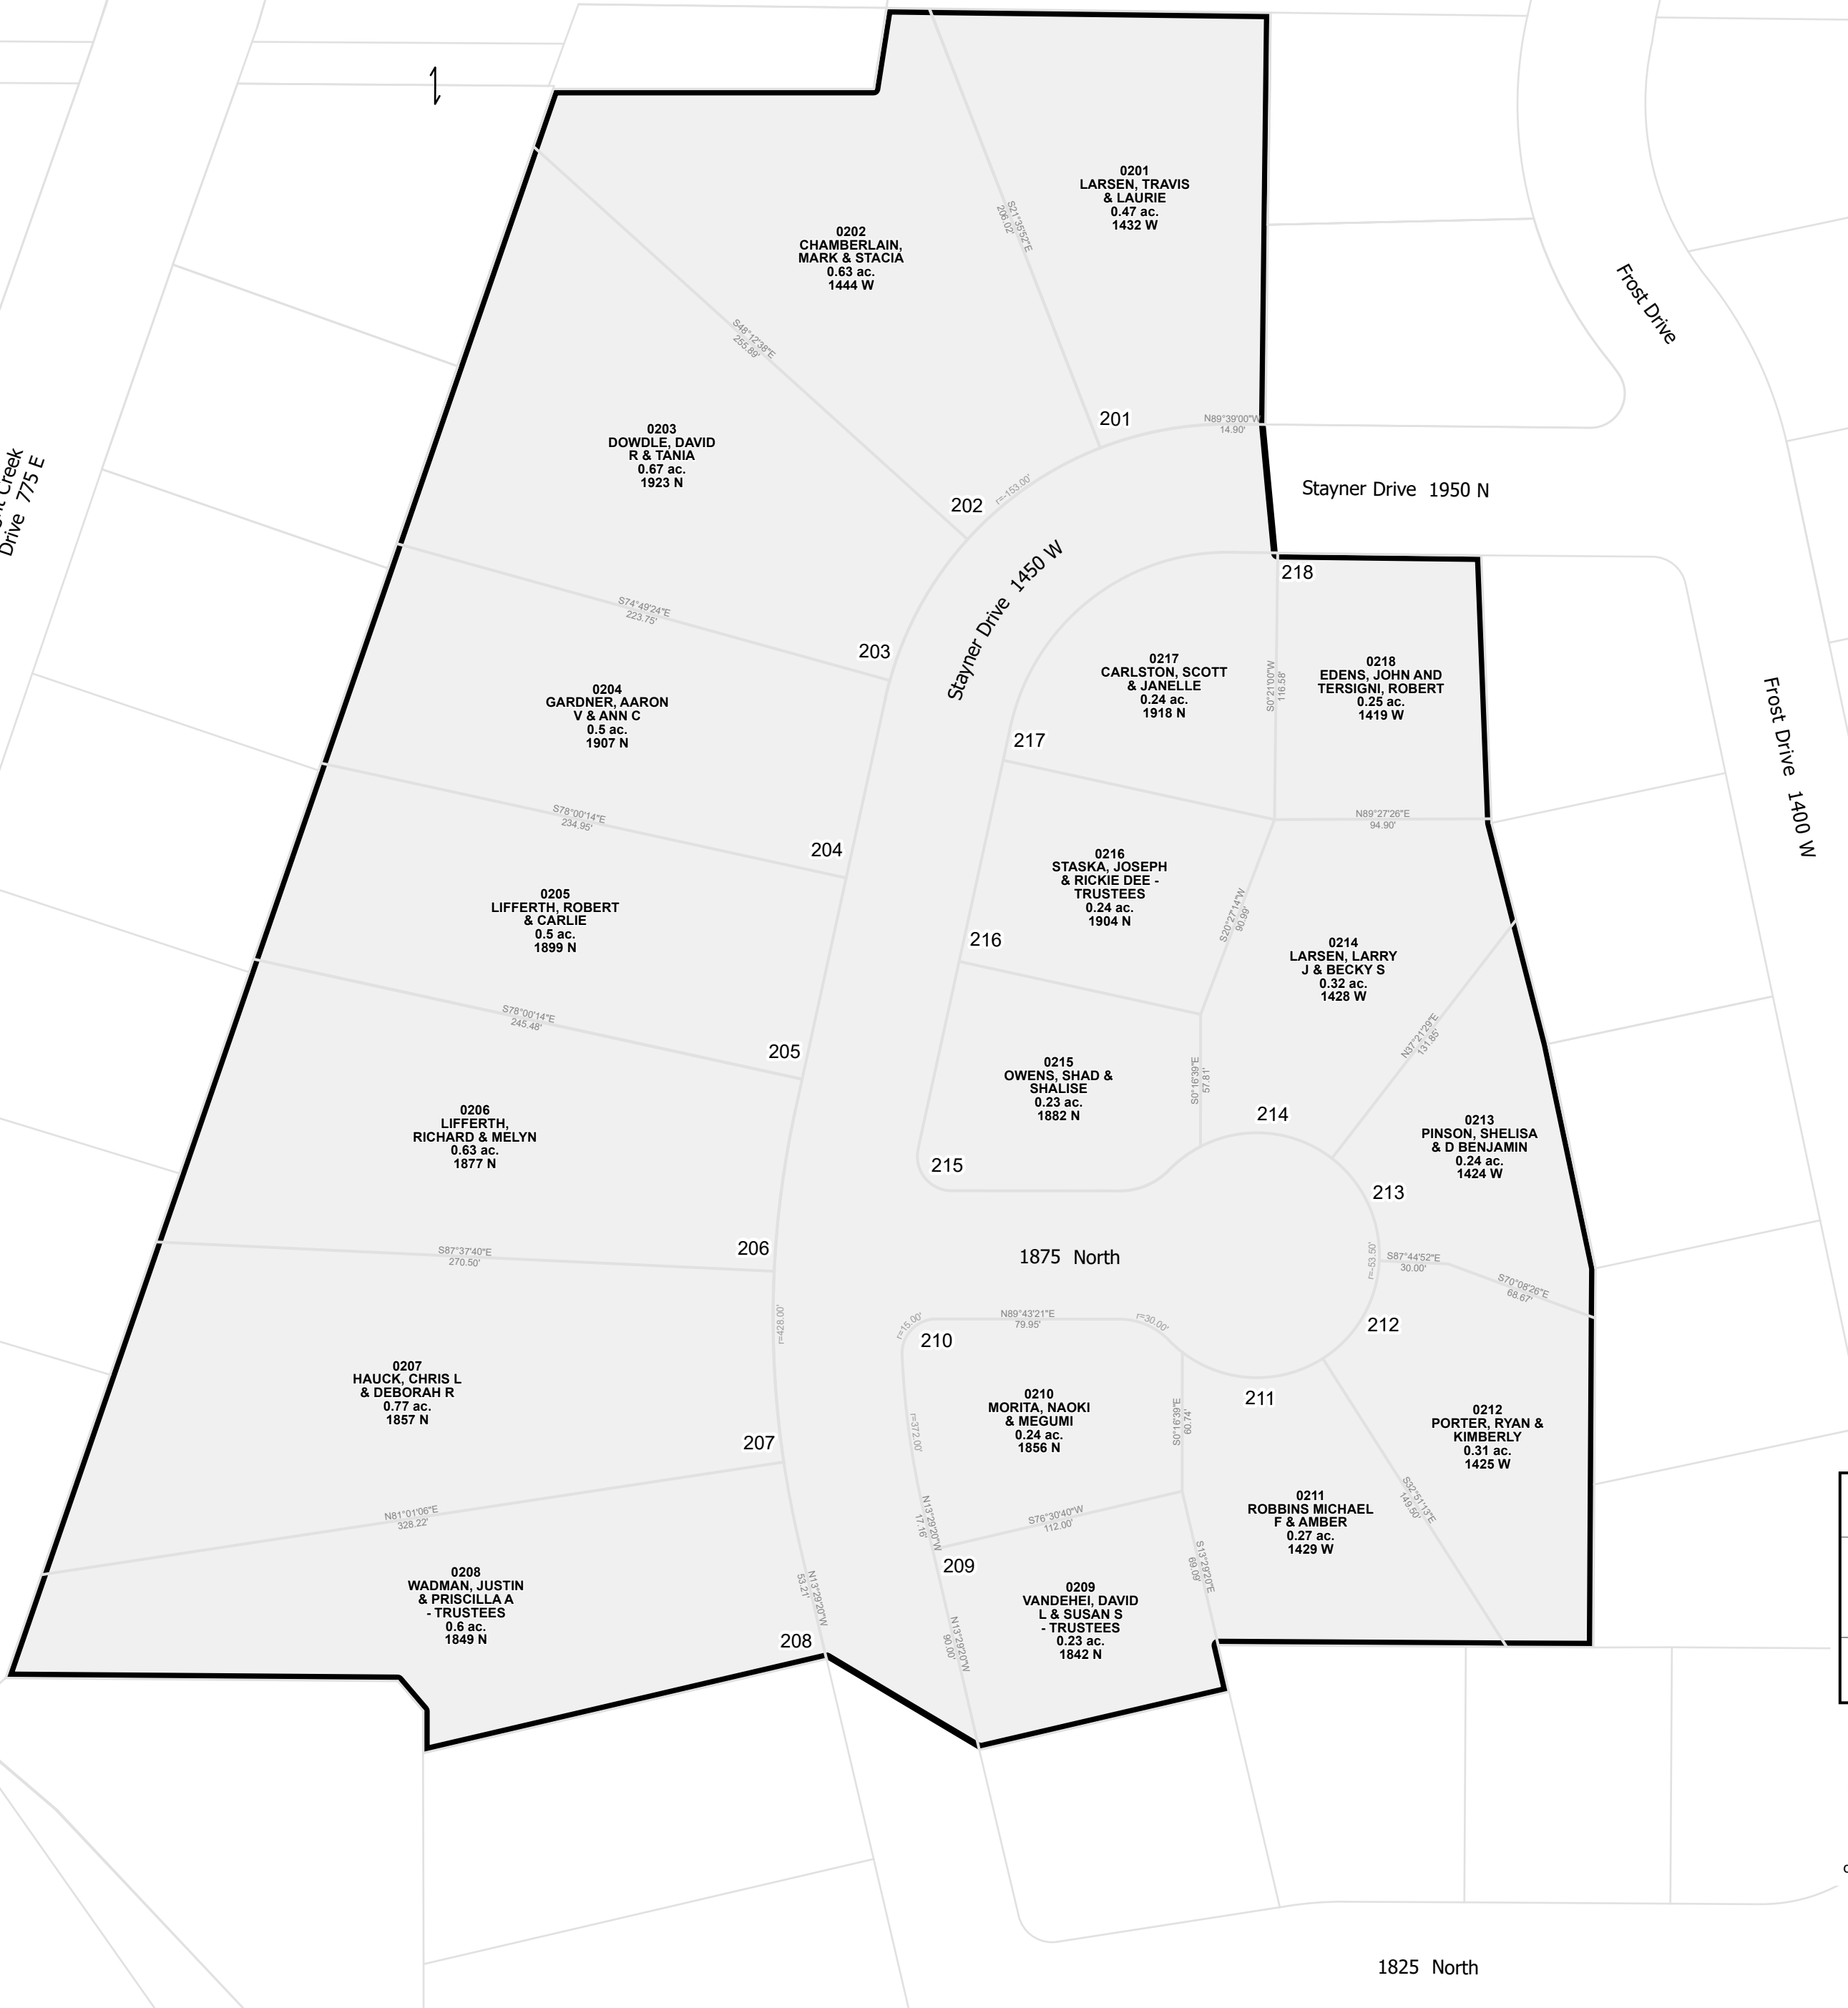

1 inch = 60 feet

SW 02 3N 1W 07-096	SE 02 3N 1W 07-097
NW 11 3N 1W 08-031	NE 11 3N 1W 08-032
SW 11 3N 1W 08-033	SE 11 3N 1W 08-034

SLB & M

NOTE: Distance, bearings and radius values are approximate. User needs to refer to the recorded legal descriptions for exact bearing and distances. For cadastral or technical information, see the dedicated plat and or legal descriptions in recorded documents.

