

SOMERSET FARM PUD LOTS 29 AND 30 AMENDED

FARMINGTON

Tax ID Prefix


08-628

Plat ID: 6139

Sheet 1 of 1

Year Recorded: 2019

Kensington Street 1750 N

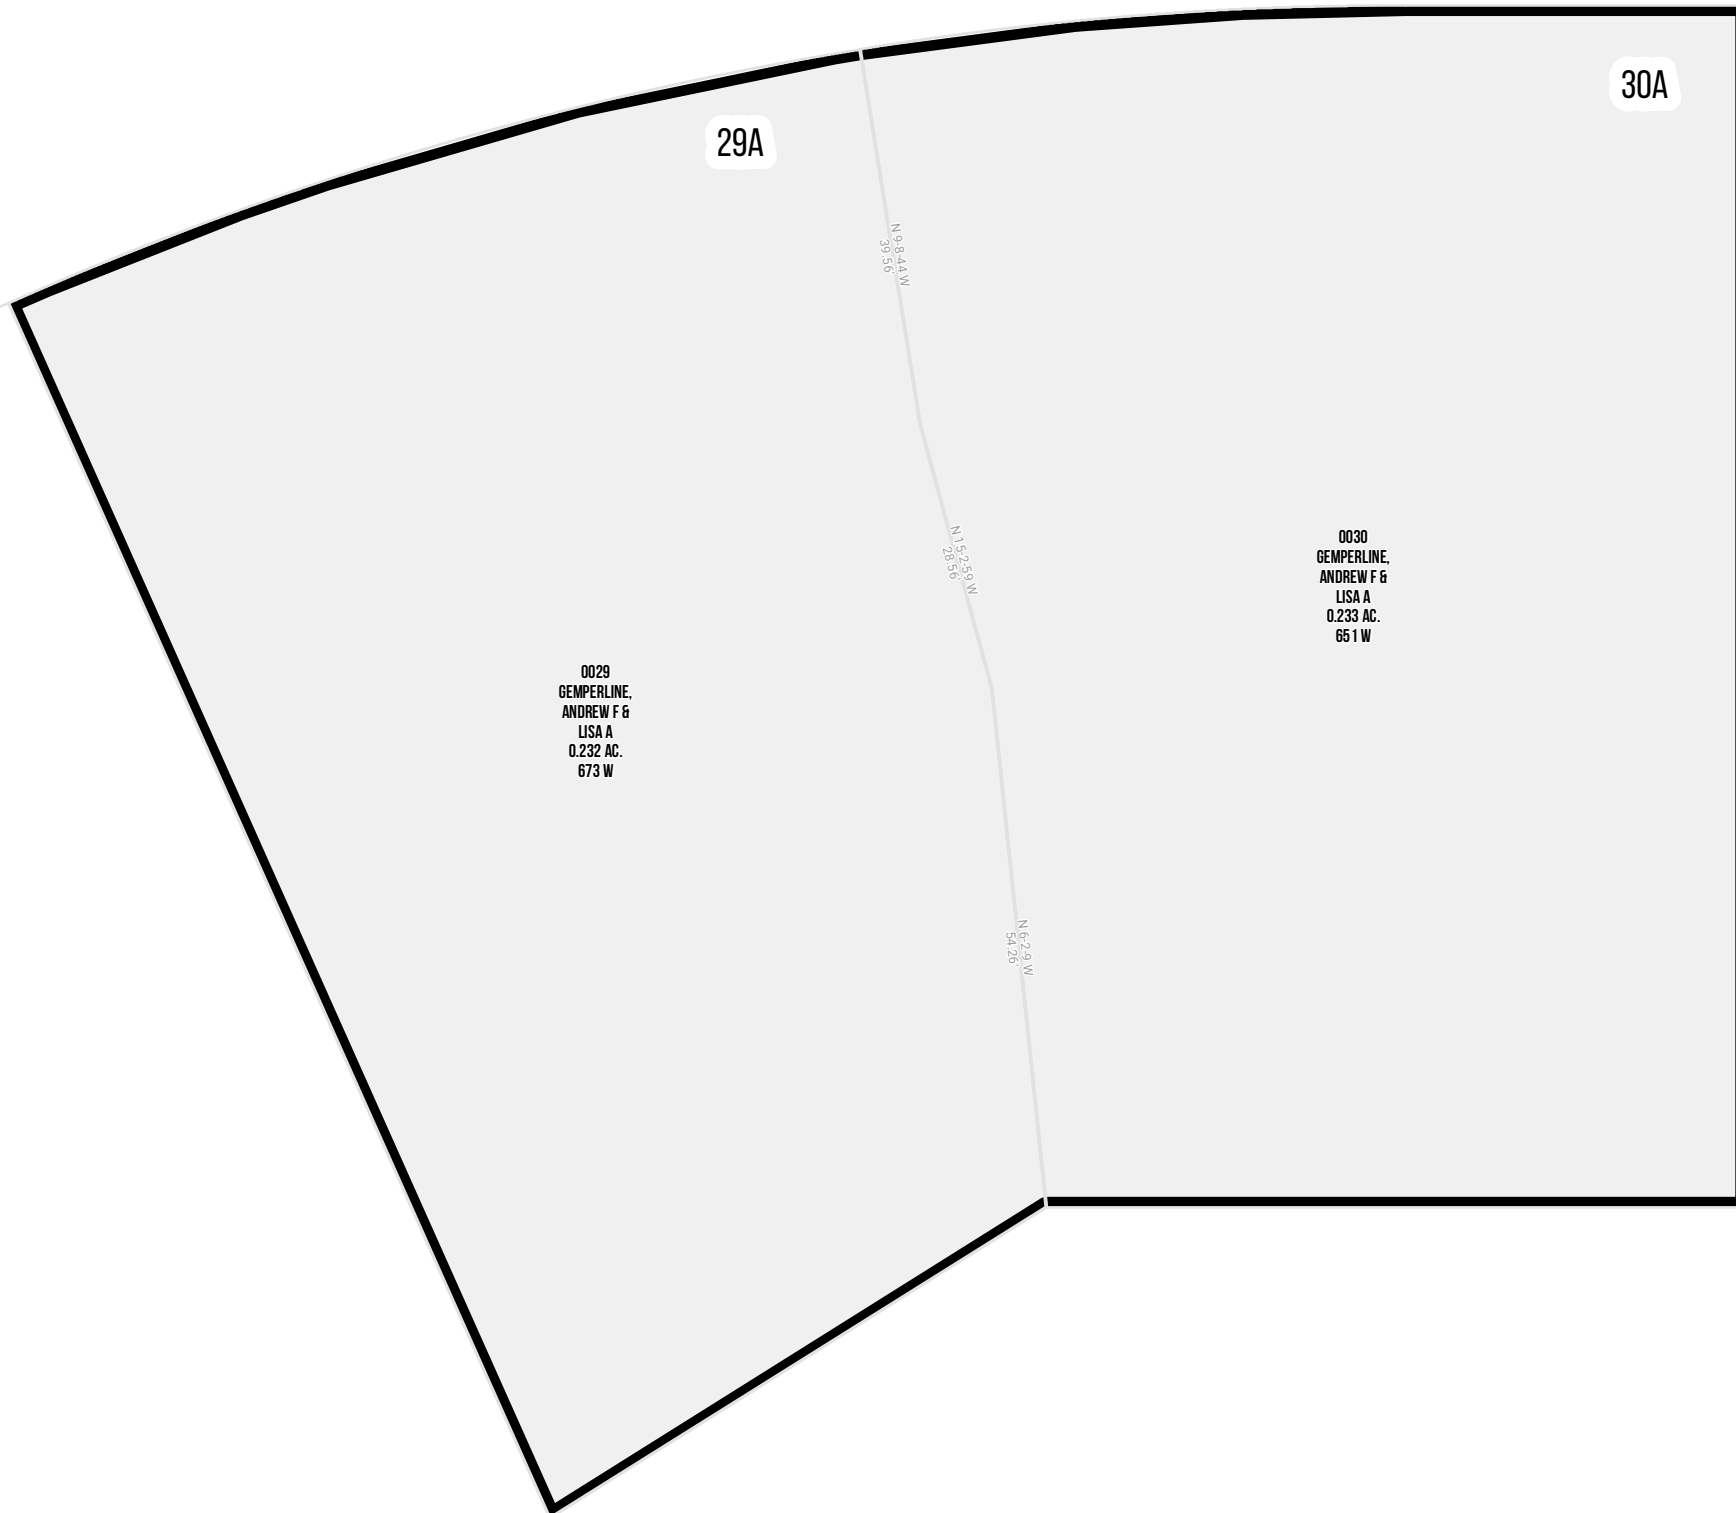

1 inch = 20 feet

NE 11 3N 1W 08032	NW 12 3N 1W 08041	NE 12 3N 1W 08042	NW 07 3N 1E 07004
SE 11 3N 1W 08034	SW 12 3N 1W 08043	SE 12 3N 1W 08044	SW 07 3N 1E 07004

S L B & M

NOTE: Distance, bearings and radius values are approximate. User needs to refer to the recorded legal descriptions for exact bearing and distances. For cadastral or technical information, see the dedicated plat and or legal descriptions in recorded documents.

