

MOUNTAIN VIEW AT FARMINGTON PHASE 1

FARMINGTON


Tax ID Prefix

08-629

Plat ID: 6150

Sheet 1 of 1

Year Recorded: 2019

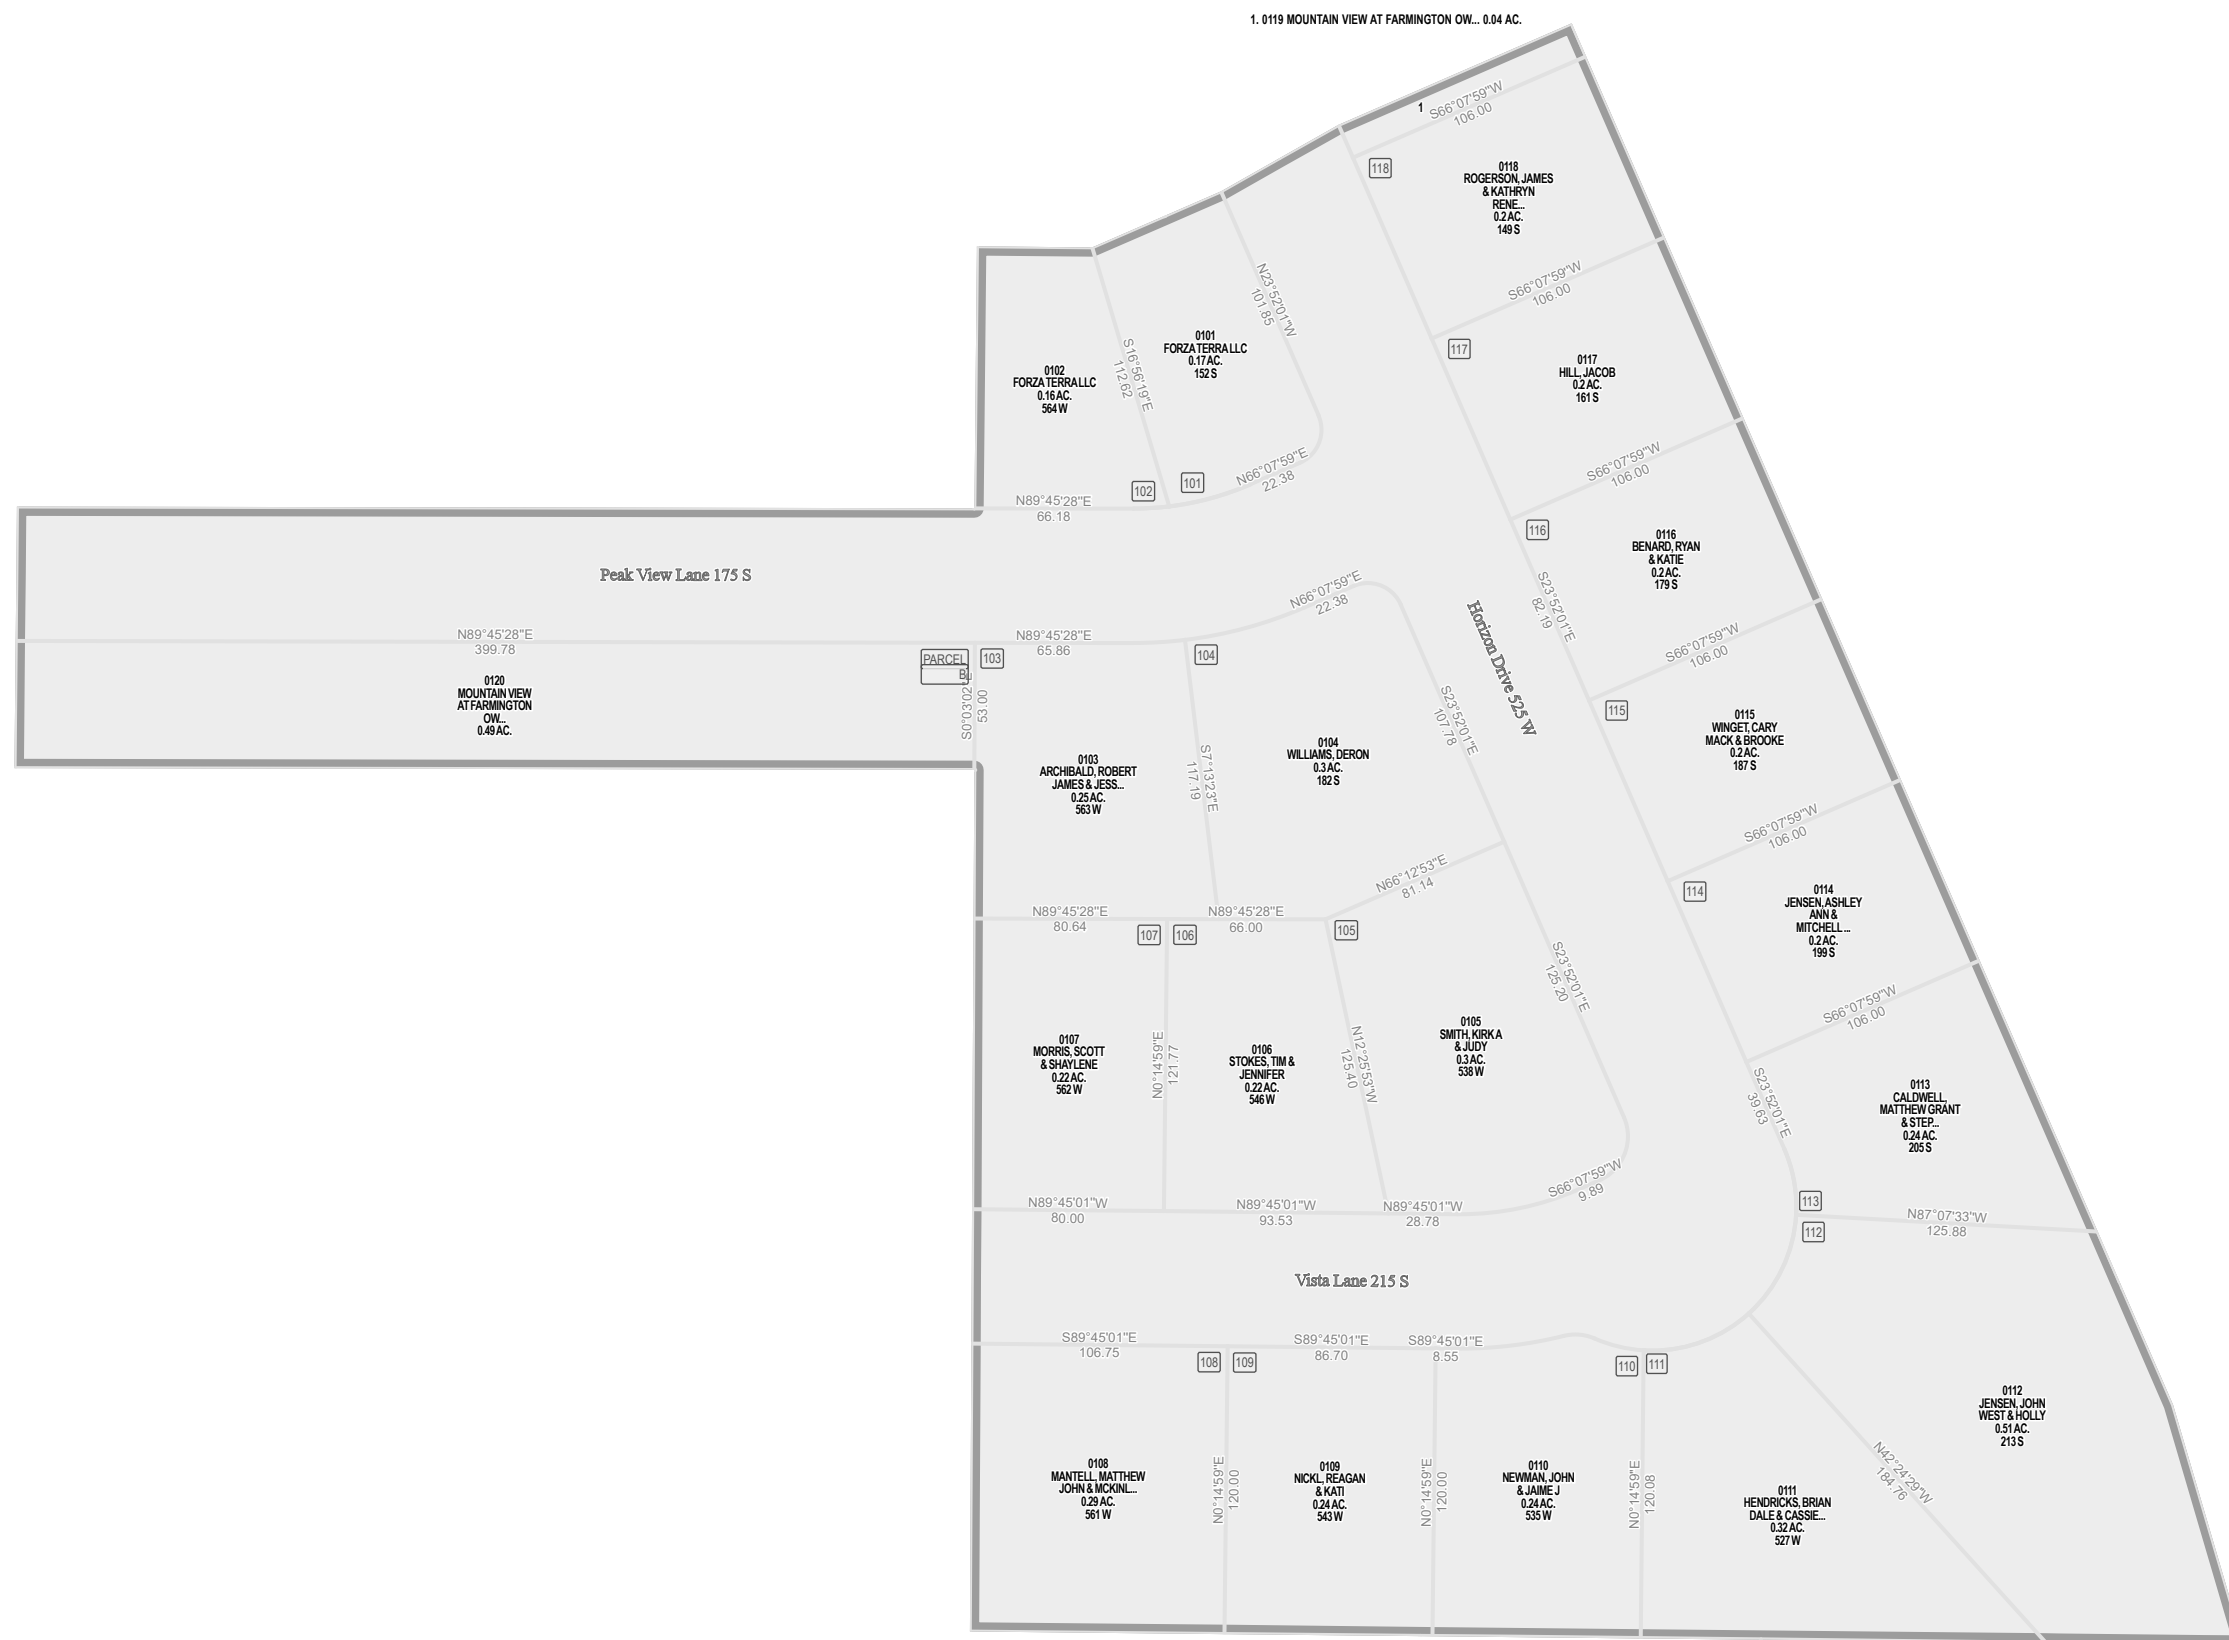

Parcel ID

Lot Number

1 inch = 80 feet

NW 24 3N 1W 08-075	NE 24 3N 1W 08-088
SW 24 3N 1W 08-076	SE 24 3N 1W 08-087
NW 25 3N 1W 08-077	NE 25 3N 1W 08-078

S L B & M

NOTE: Distance, bearings and radius values are approximate. User needs to refer to the recorded legal descriptions for exact bearing and distances. For cadastral or technical information, see the dedicated plat and or legal descriptions in recorded documents.



Last update: 9/12/2022

08-195
2579

