

# SYDNEYS CORNER SUBDIVISION PHASE 2

## FARMINGTON

Tax ID Prefix

**08-649**

Plat ID: 6315


Sheet 1 of 1

Year Recorded: 2021

Westwood  
Place 700 W

650 West

Glovers Lane  
Glover Ln & 925 S

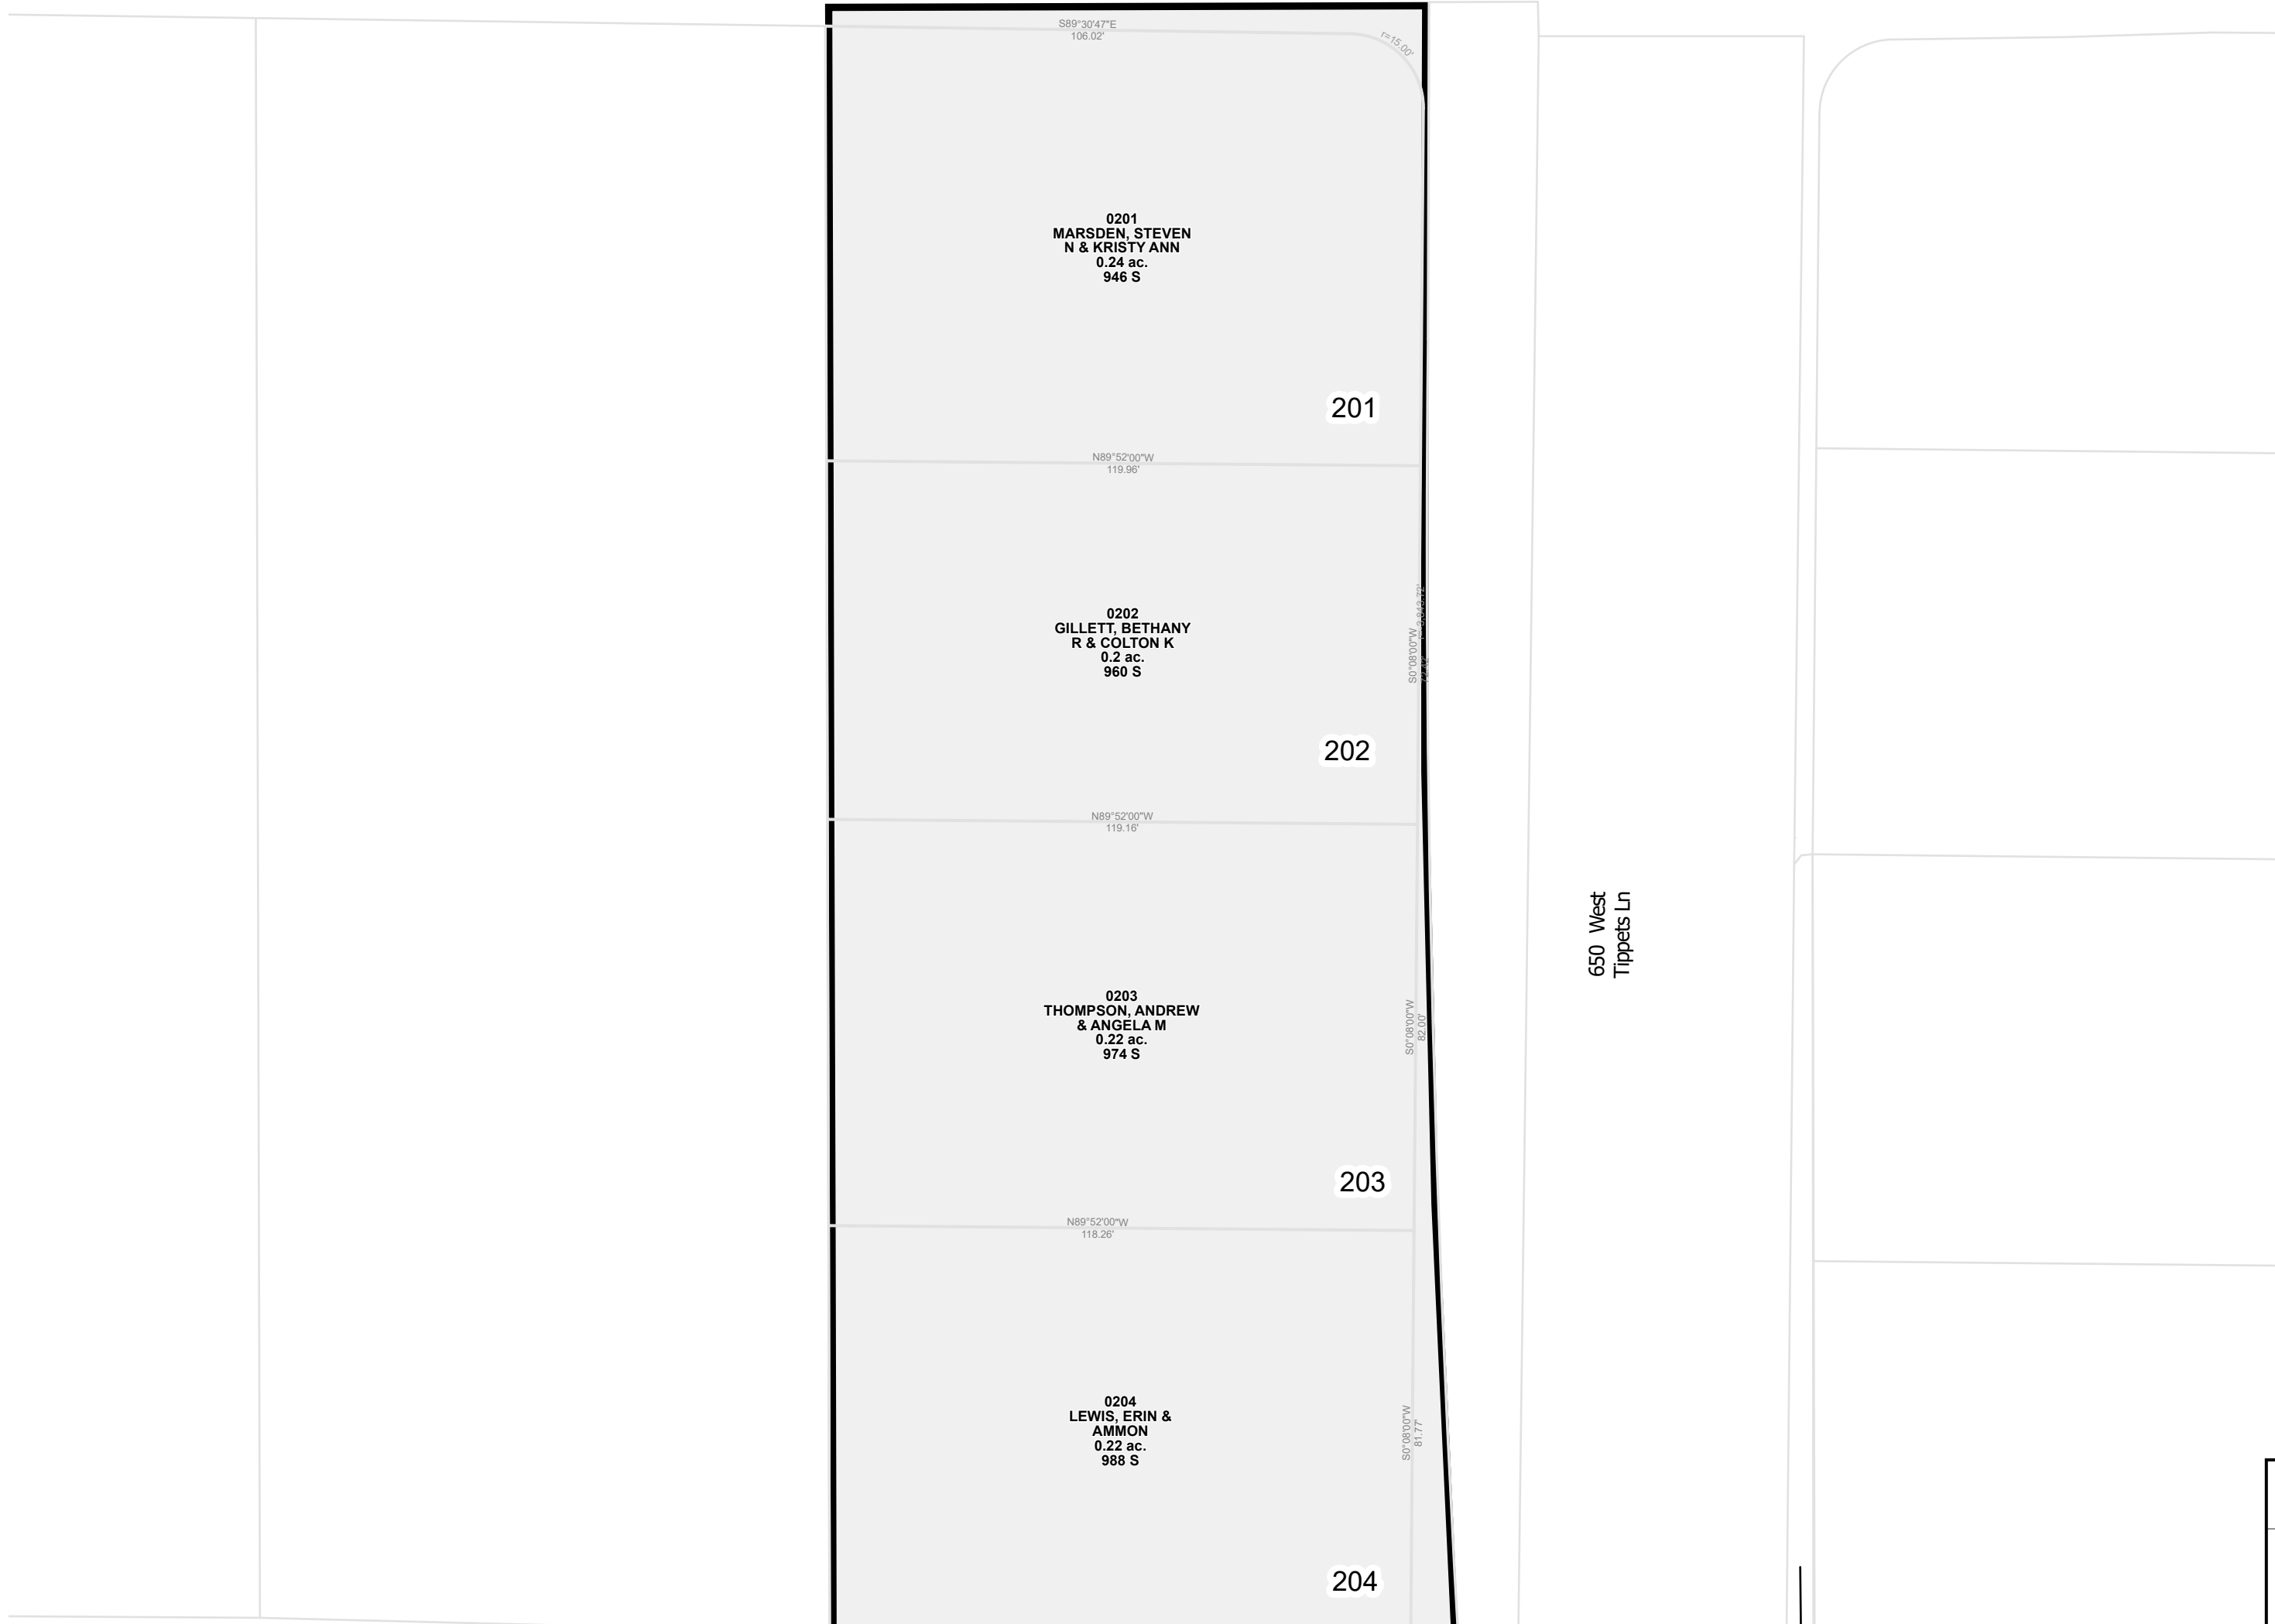

1 inch = 30 feet

NW 25 3N 1W 08-077	NE 25 3N 1W 08-078
SW 25 3N 1W 08-079	SE 25 3N 1W 08-080
NW 36 3N 1W 08-085	NE 36 3N 1W 08-085

S L B & M

NOTE: Distance, bearings and radius values are approximate. User needs to refer to the recorded legal descriptions for exact bearing and distances. For cadastral or technical information, see the dedicated plat and or legal descriptions in recorded documents.

