

**ARBINGER  
FARMINGTON**


Tax ID Prefix

**08-650**


Plat ID: 6316

Sheet 1 of 3

Year Recorded: 2021

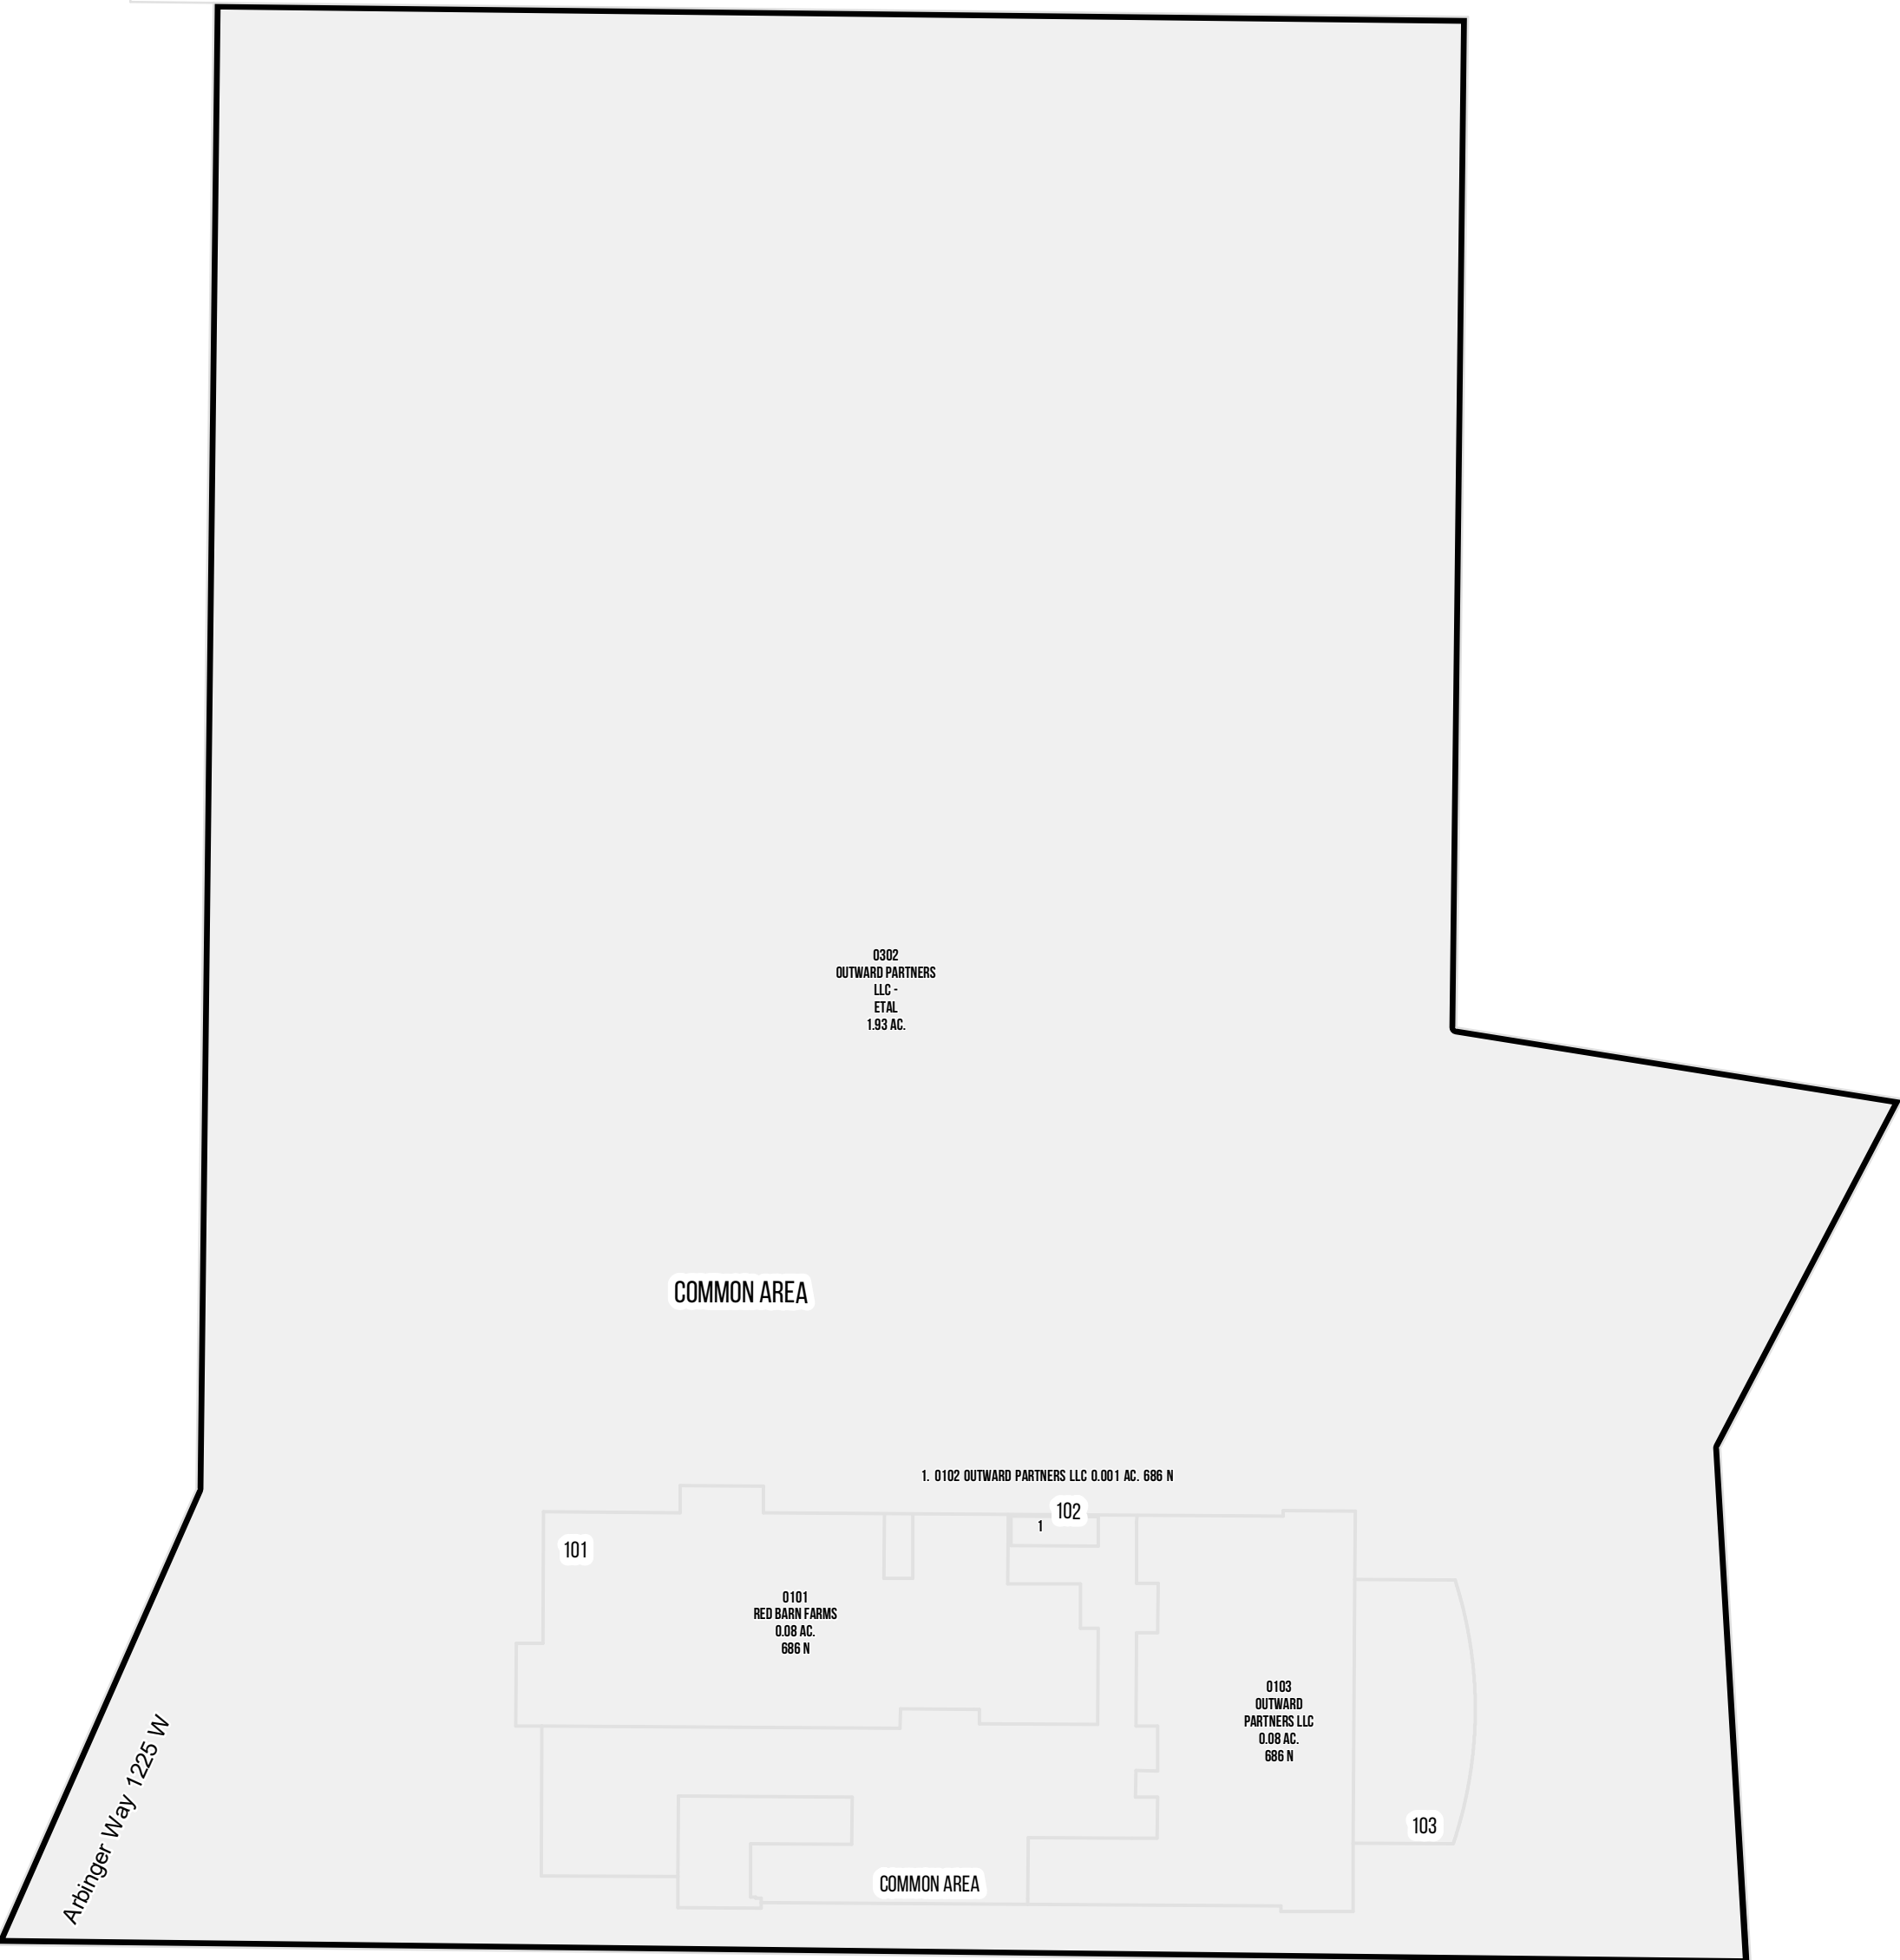

1 inch = 30 feet

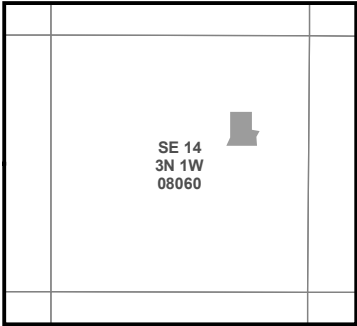

NOTE: Distance, bearings and radius values are approximate. User needs to refer to the recorded legal descriptions for exact bearing and distances. For cadastral or technical information, see the dedicated plat and or legal descriptions in recorded documents.

675 North  
Red Barn Ln

675 North  
Arbinger Way



**ARBINGER  
FARMINGTON**

Tax ID Prefix


**08-650**

Plat ID: 6316

Sheet 2 of 3

Year Recorded: 2021


Arbinger Way 1225 W

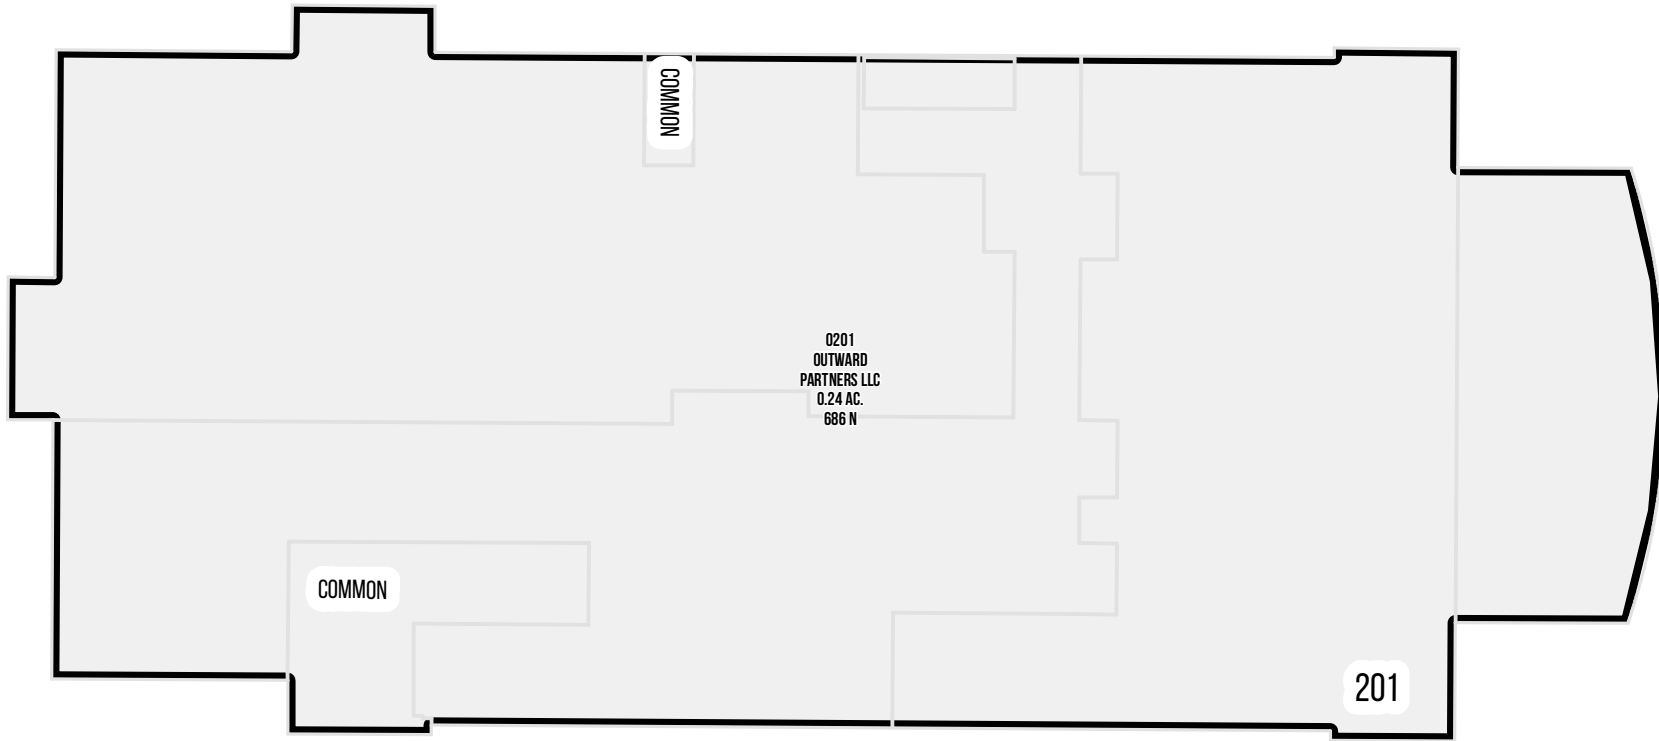

675 North  
Red Barn Ln



1 inch = 20 feet

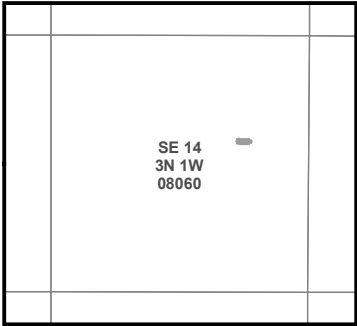

NOTE: Distance, bearings and radius values are approximate. User needs to refer to the recorded legal descriptions for exact bearing and distances. For cadastral or technical information, see the dedicated plat and or legal descriptions in recorded documents.

Station Parkway



**ARBINGER  
FARMINGTON**


Tax ID Prefix

**08-650**

Plat ID: 6316

Sheet 3 of 3

Year Recorded: 2021

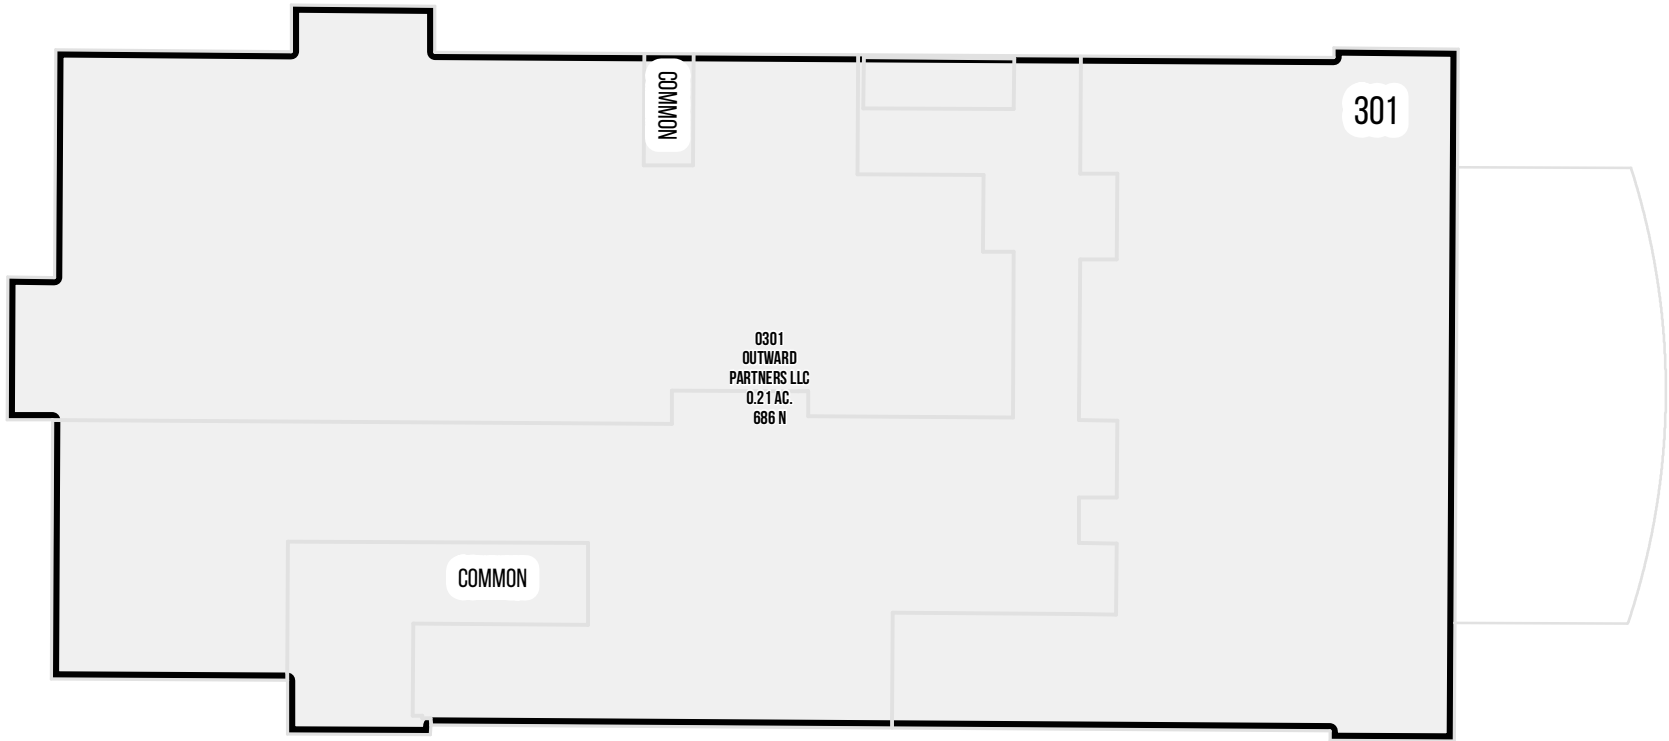


Arbinger Way 1225 W

675 North  
Red Barn Ln

Station Parkway



1 inch = 20 feet

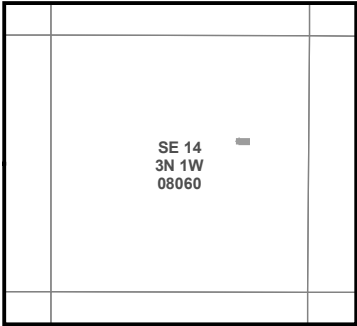

NOTE: Distance, bearings and radius values are approximate. User needs to refer to the recorded legal descriptions for exact bearing and distances. For cadastral or technical information, see the dedicated plat and or legal descriptions in recorded documents.

