

KING CREEKS SUBDIVISION - FIRST AMENDED

KAYSVILLE

Tax ID Prefix

08-688

Plat ID: 6612


Sheet 1 of 1

Year Recorded: 2023

WHITS END CLUSTER SUBD
08-199
2604

KING CREEKS SUBDIVISION
08-403
4507

King's Court Kings Ct

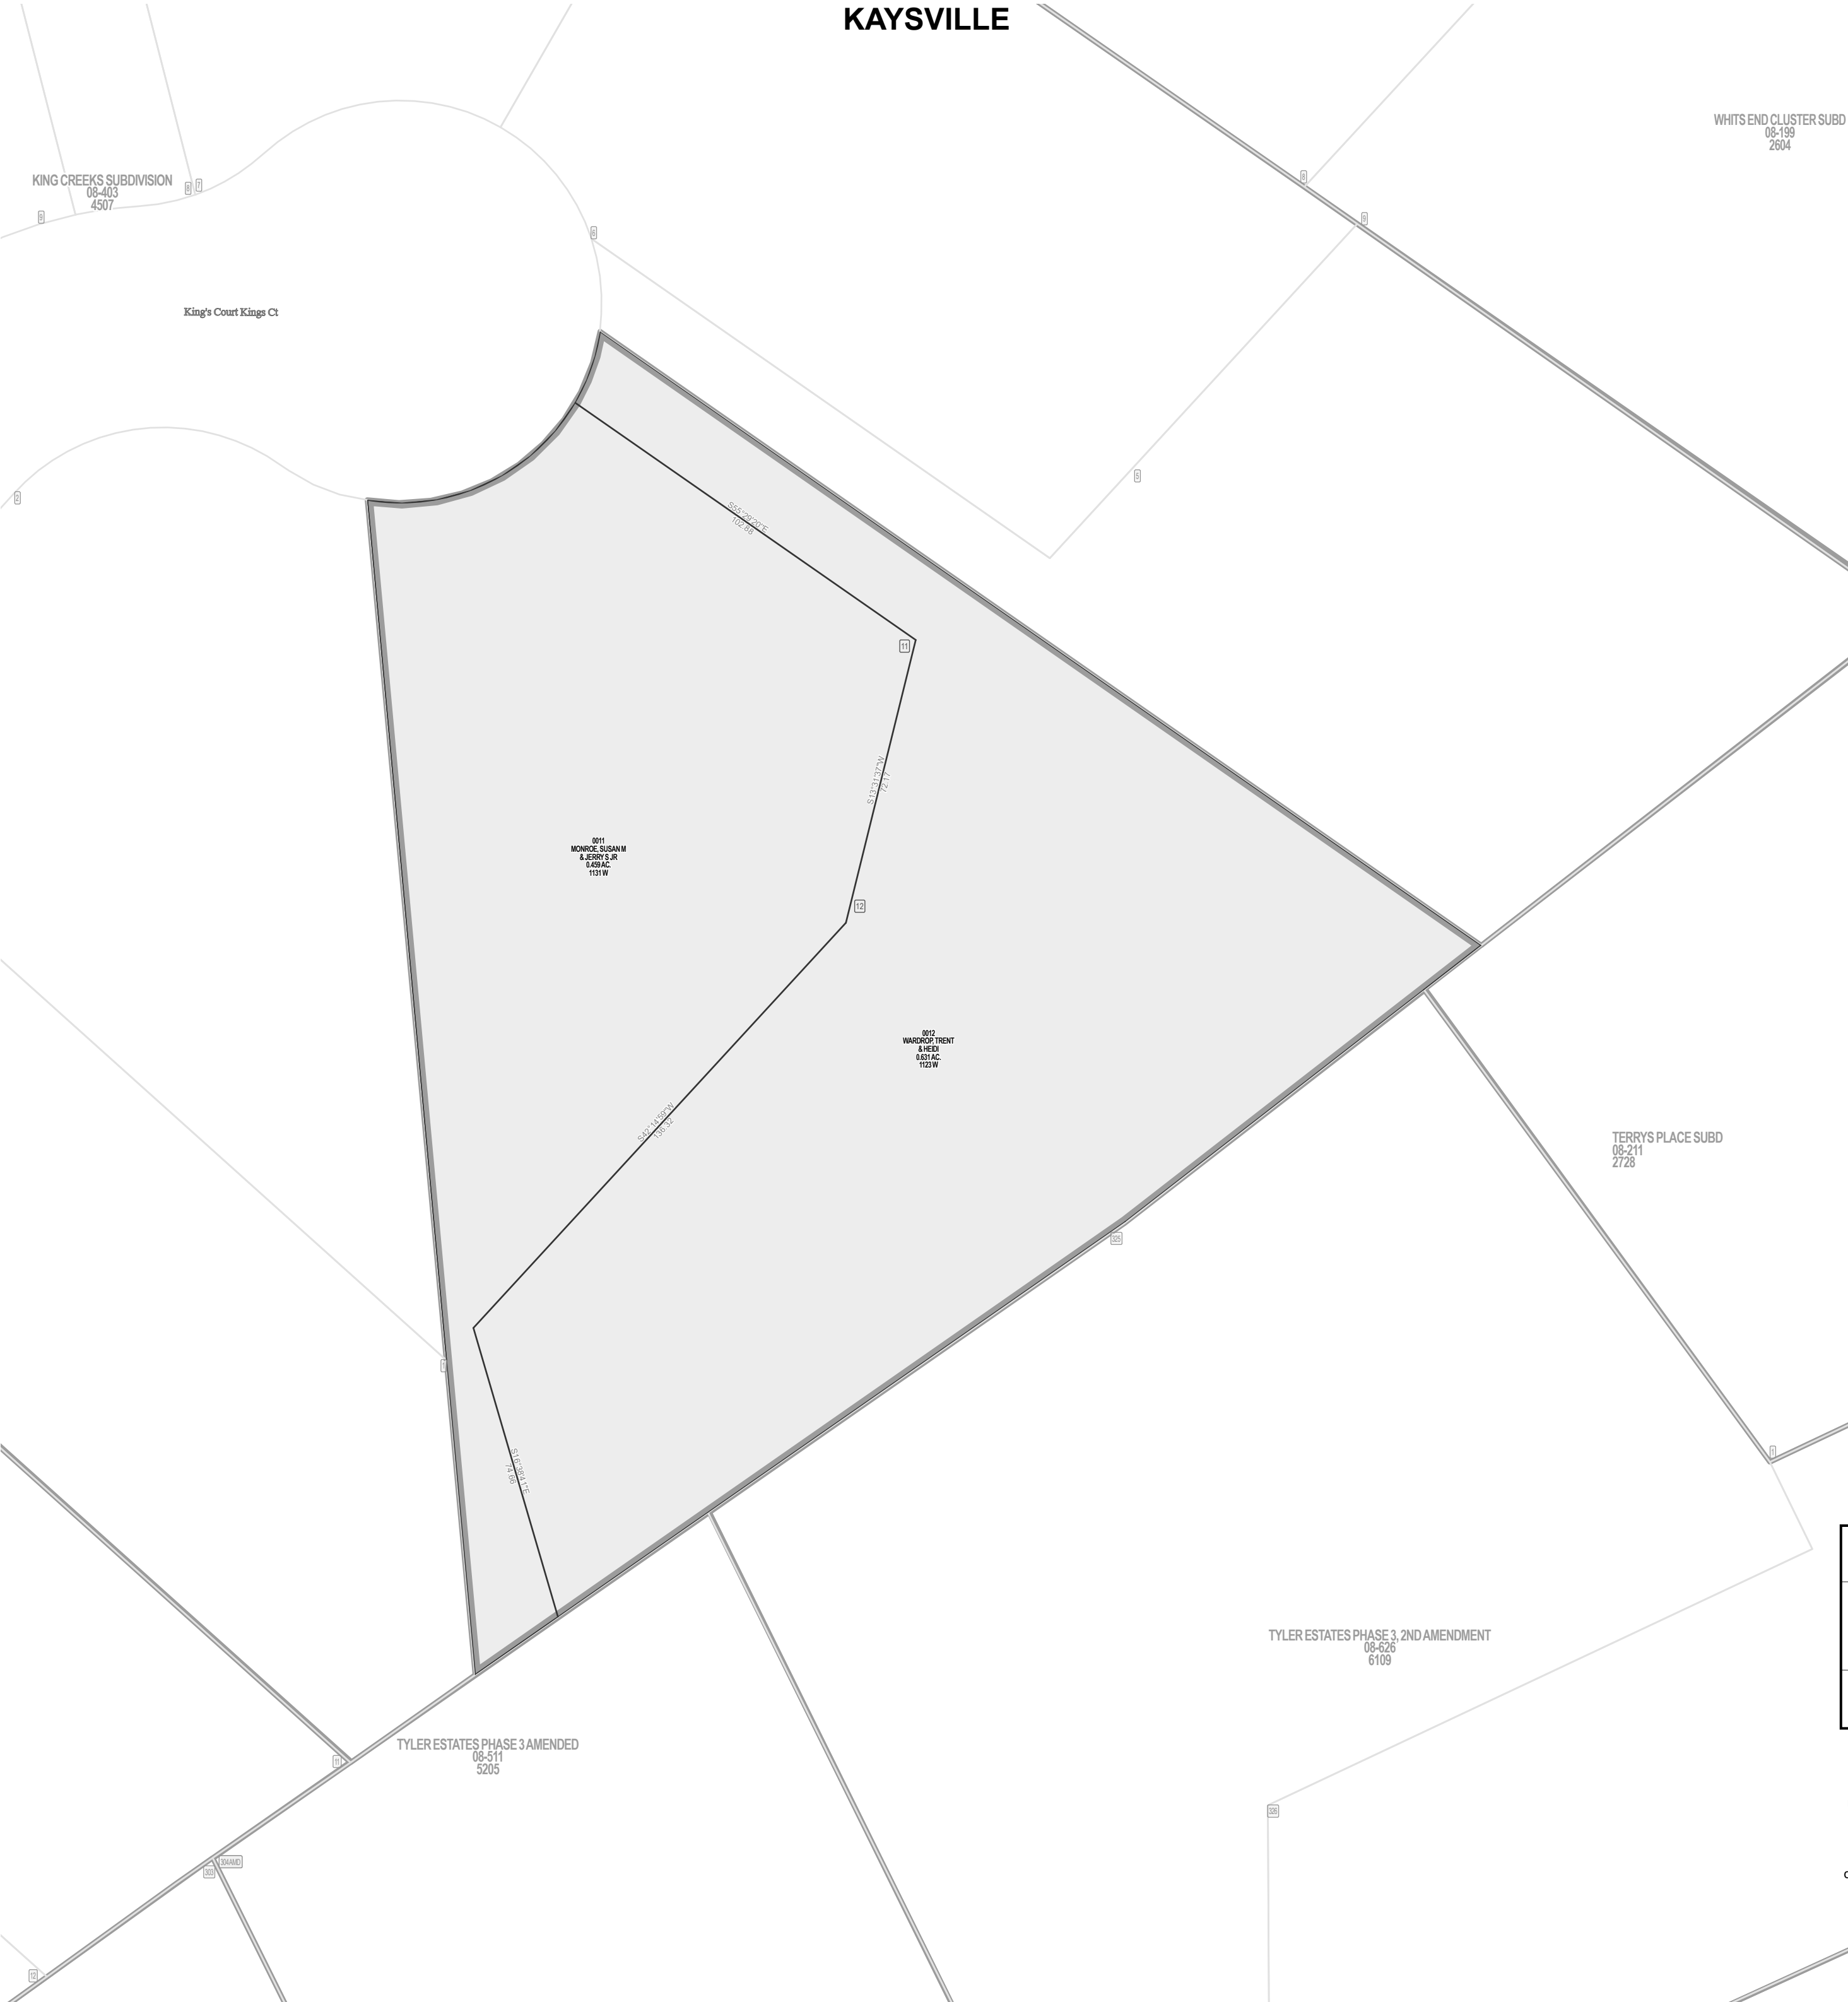

Parcel ID

Lot Number

1 inch = 30 feet

SW 33 4N 1W 11-097	SE 33 4N 1W 11-098
NW 04 3N 1W 08-009	NE 04 3N 1W 08-010
SW 04 3N 1W 08-011	SE 04 3N 1W 08-012

S L B & M

NOTE: Distance, bearings and radius values are approximate. User needs to refer to the recorded legal descriptions for exact bearing and distances. For cadastral or technical information, see the dedicated plat and or legal descriptions in recorded documents.

